


Bottle count:
2114

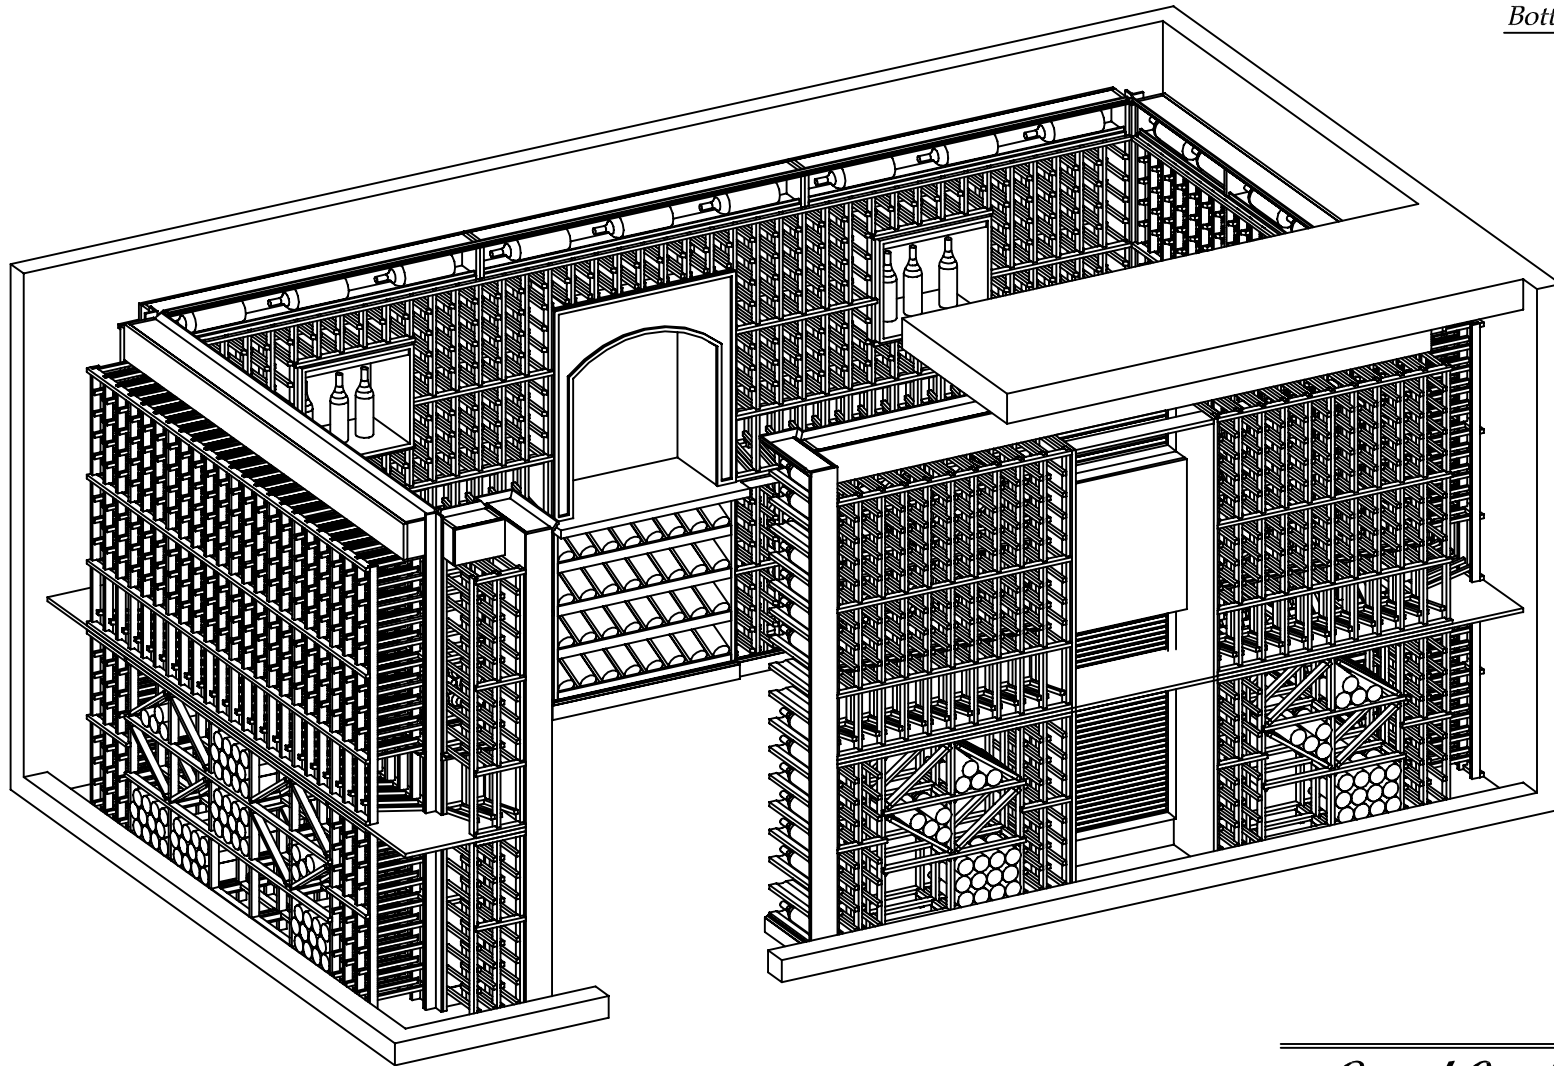

-Grand Cru Series-

Project:

Drawn by: *GL*

Rosehill
WINE CELLARS

339 Olivewood Road
Toronto, On M8Z 2Z6
416-285-6604

www.rosehillwinecellars.com


Overall View

1 - 6

Revision #: *0*

Units: *Inch*

DESIGN PLANS ARE PROVIDED FOR THE FAIR USE BY THE CLIENT OR HIS AGENT IN COMPLETING THE PROJECT AS LISTED WITHIN THIS CONTRACT. DESIGN PLANS REMAIN PROPERTY OF THIS COMPANY AND CANNOT BE USED OR REUSED WITHOUT PERMISSION.
ALL DIMENSIONS AND SIZE DESIGNATIONS GIVEN ARE SUBJECT TO VERIFICATION ON JOB SITE AND ADJUSTMENT TO FIT JOB CONDITIONS.

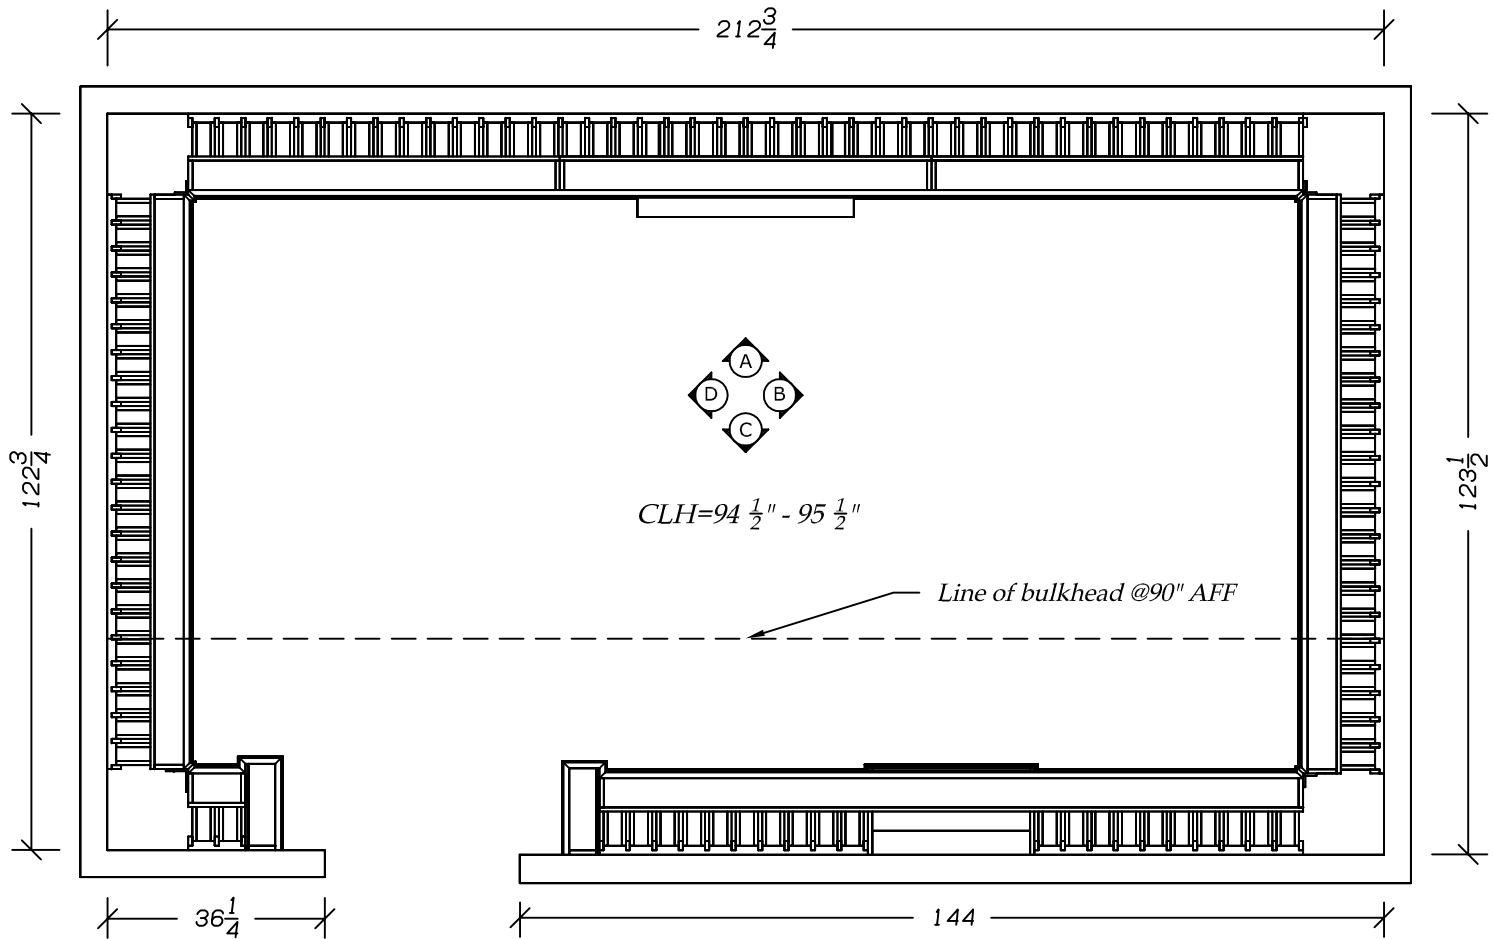

Project:

Drawn by: *GL*

Revision #: *0*

Units: *Inch*


Rosehill
WINE CELLARS

339 Olivewood Road
Toronto, On M8Z 2Z6
416-285-6604

www.rosehillwinecellars.com

Plan View

2 - 6

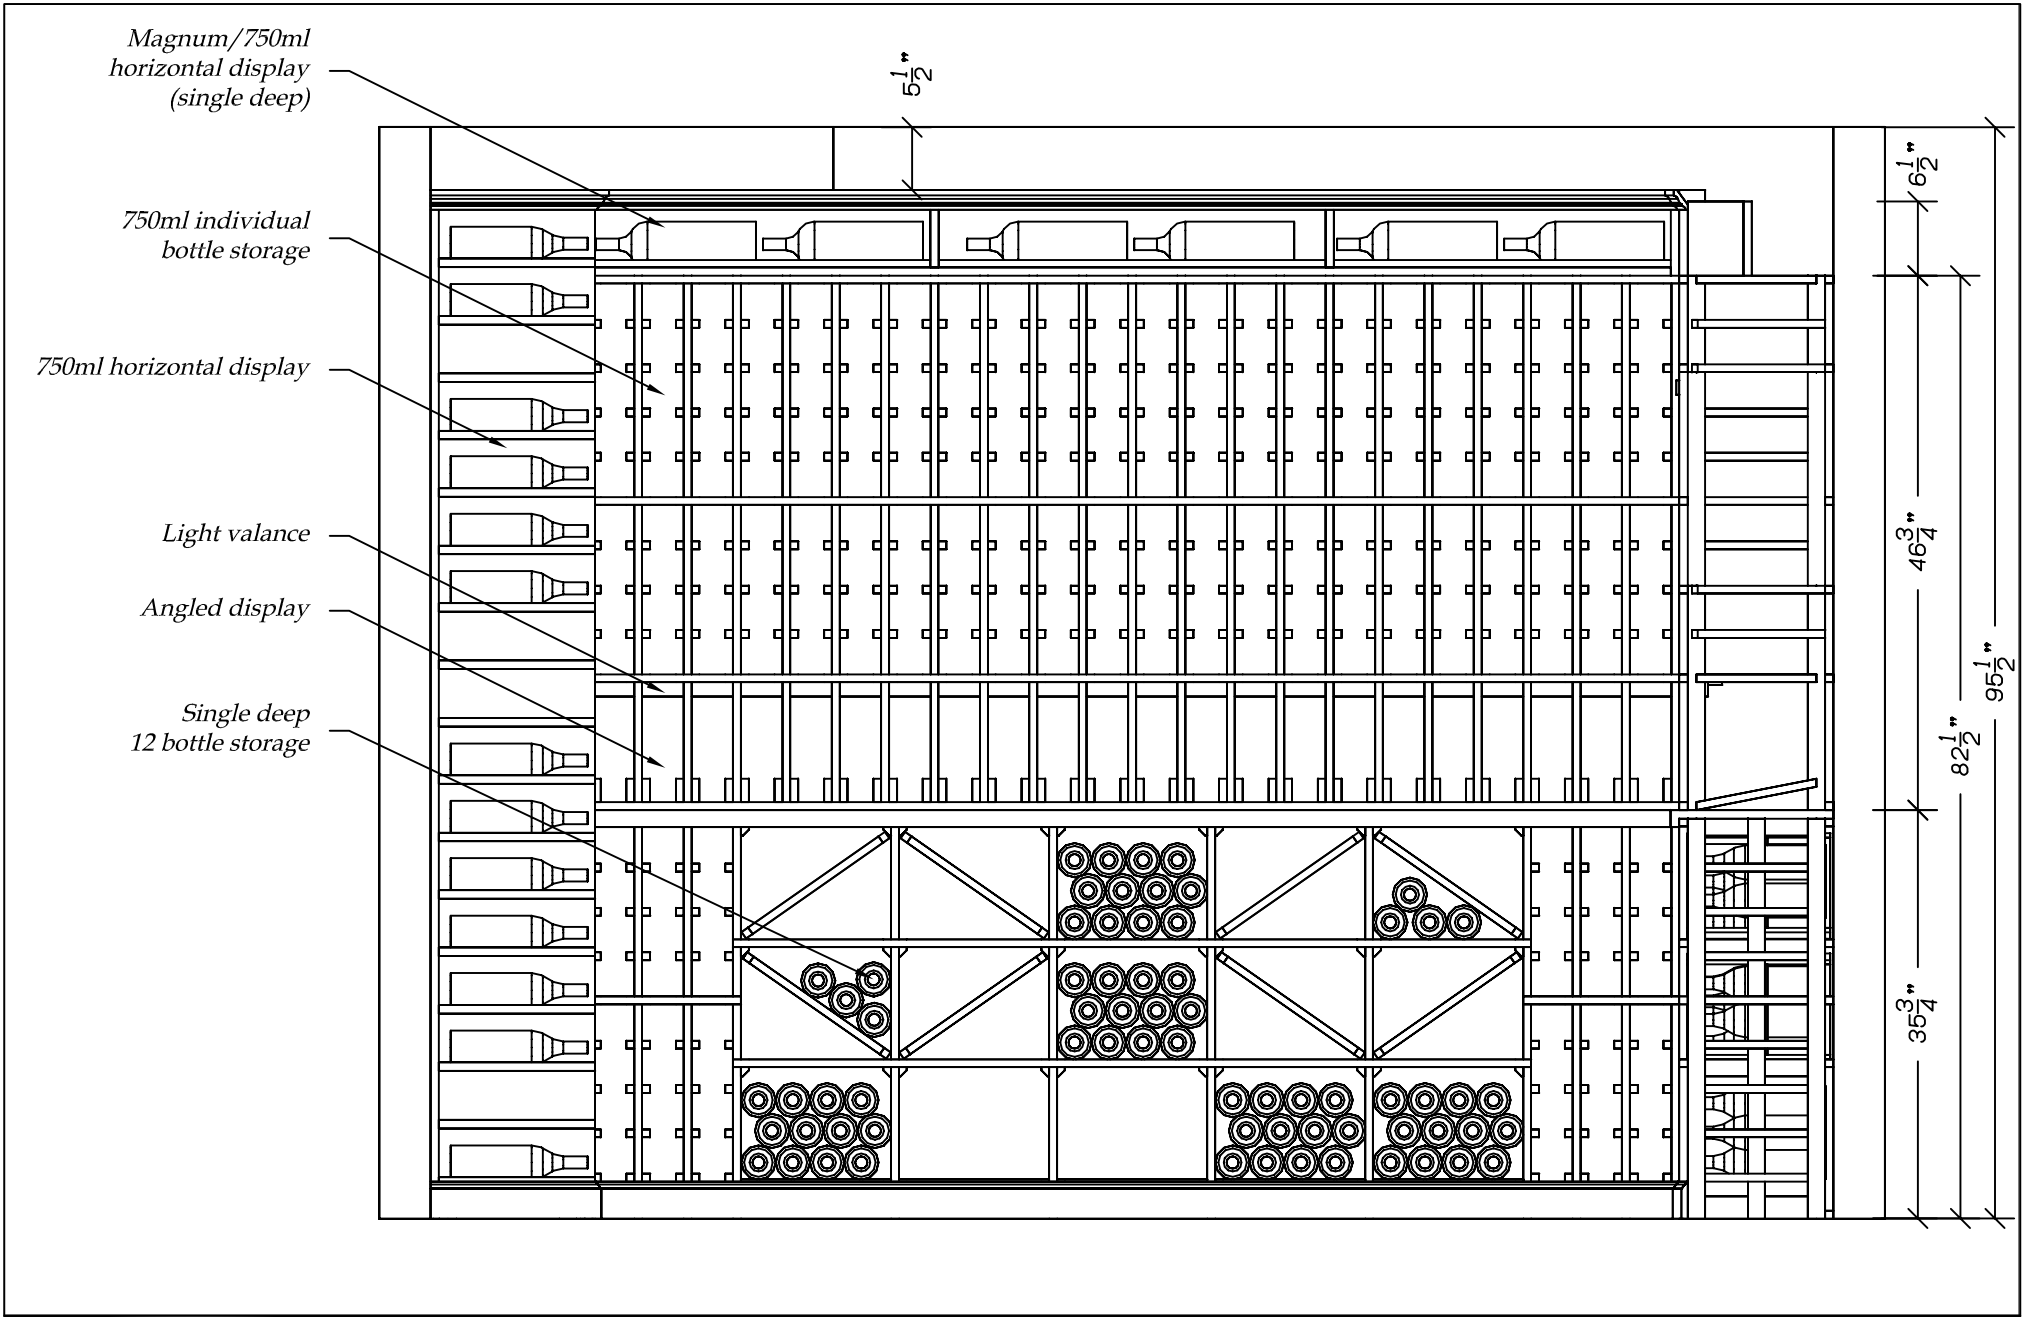

Project:

Revision #: 0

Drawn by: *GL*

Units: *Inch*

Rosehill
WINE CELLARS


339 Olivewood Road
Toronto, On M8Z 2Z6
416-285-6604
www.rosehillwinecellars.com

Elevation A

3 - 6

Bottle display
with light valance


Stone counter top
above angled display

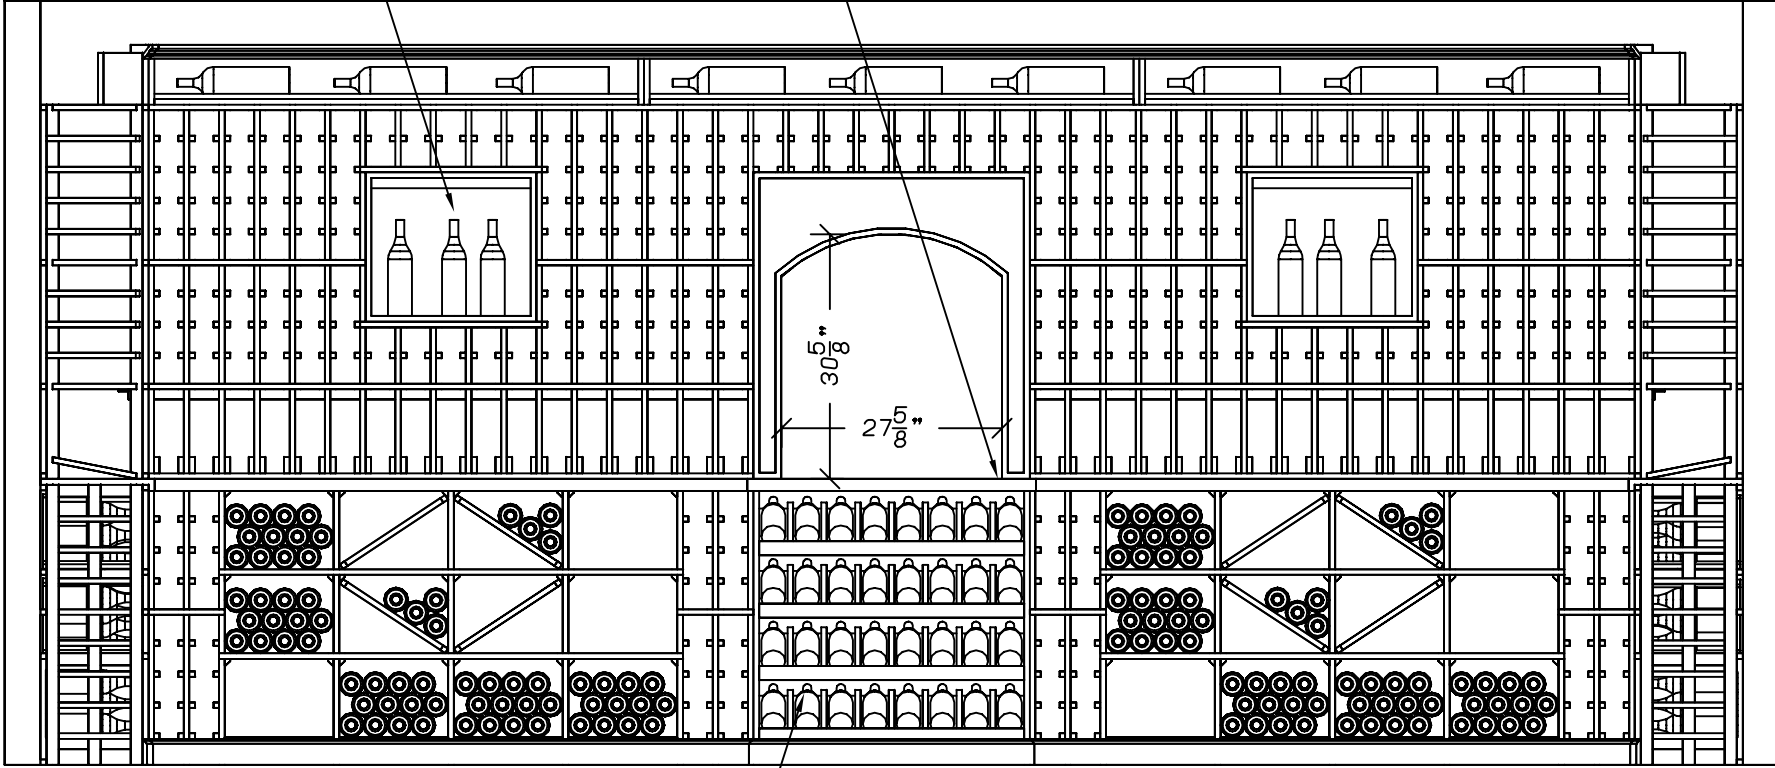

Single deep angled display

Project:	Drawn by: <i>GL</i>	Rosehill WINE CELLARS www.rosehillwinecellars.com	339 Olivewood Road Toronto, On M8Z 2Z6 416-285-6604	<i>Elevation B</i>	4 - 6
Revision #: 0	Units: <i>Inch</i>				

DESIGN PLANS ARE PROVIDED FOR THE FAIR USE BY THE CLIENT OR HIS AGENT IN COMPLETING THE PROJECT AS LISTED WITHIN THIS CONTRACT. DESIGN PLANS REMAIN PROPERTY OF THIS COMPANY AND CANNOT BE USED OR REUSED WITHOUT PERMISSION. ALL DIMENSIONS AND SIZE DESIGNATIONS GIVEN ARE SUBJECT TO VERIFICATION ON JOB SITE AND ADJUSTMENT TO FIT JOB CONDITIONS.

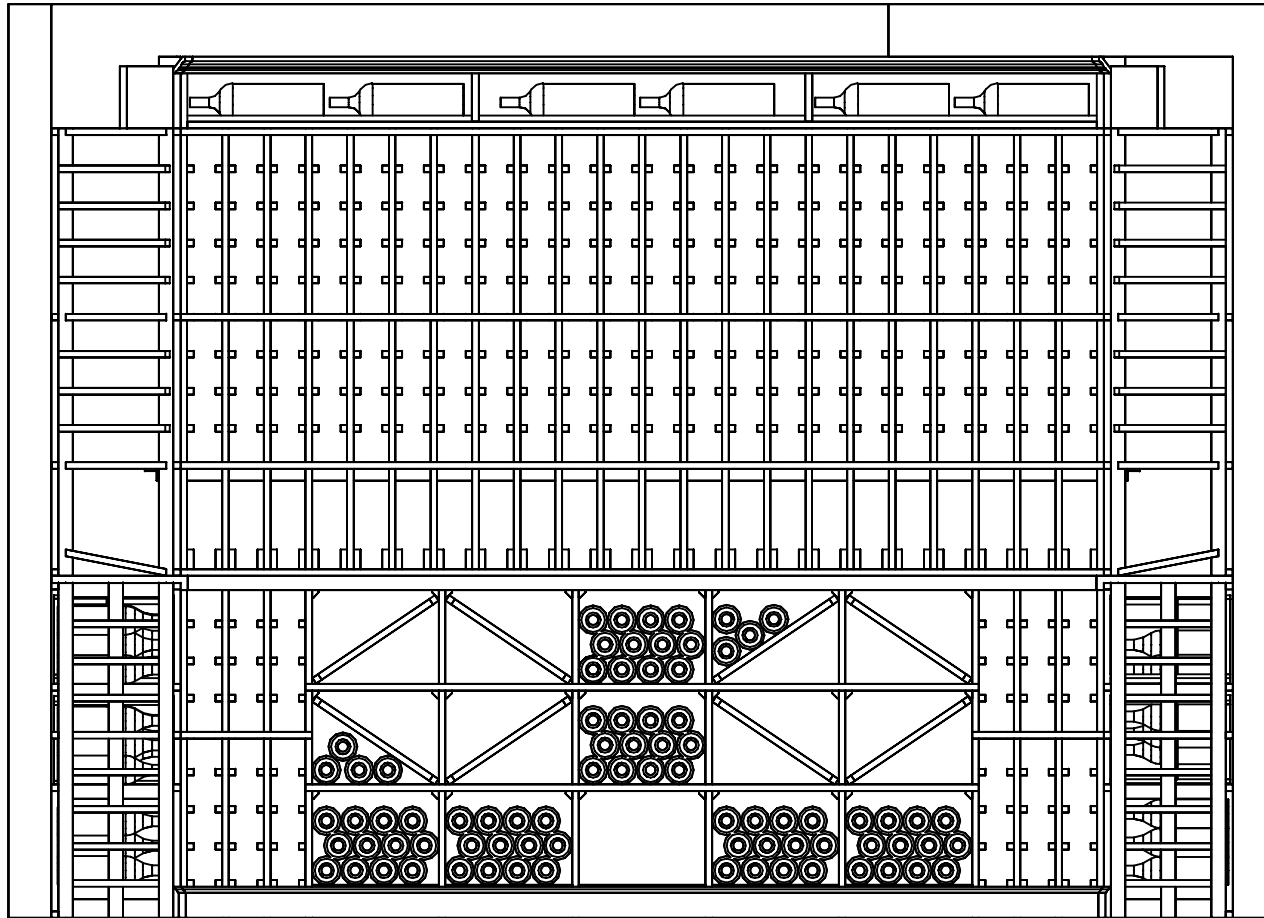

Project:

Drawn by: *GL*

Rosehill
WINE CELLARS

339 Olivewood Road
Toronto, On M8Z 2Z6
416-285-6604

www.rosehillwinecellars.com


Elevation C

5 - 6

Revision #: *0*

Units: *Inch*

Onam CW-30W

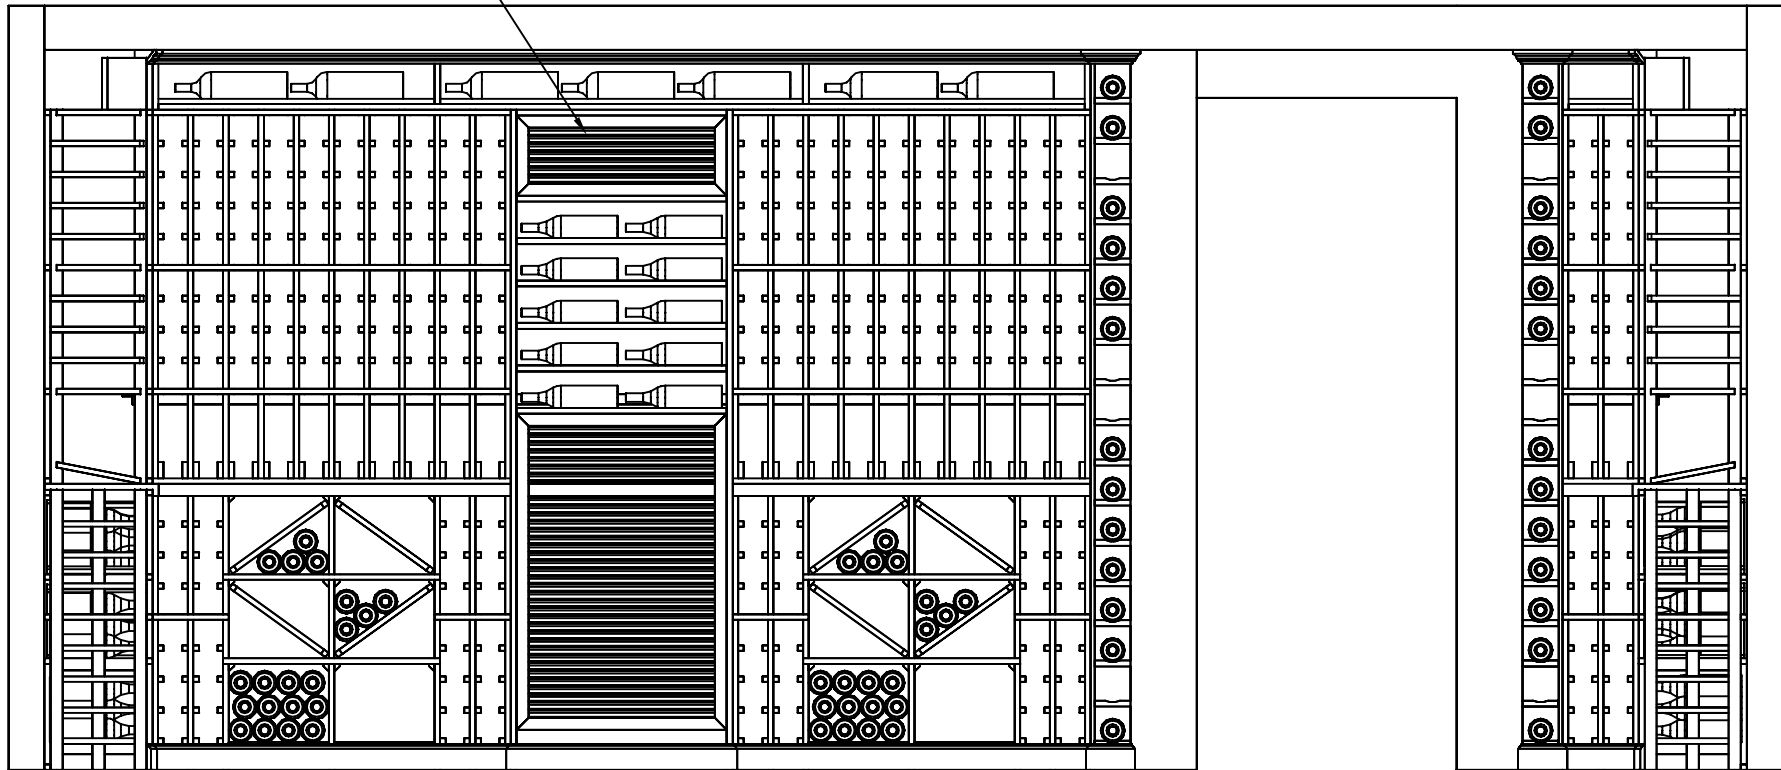

Project:

Drawn by: *GL*

Rosehill
WINE CELLARS

339 Olivewood Road
Toronto, On M8Z 2Z6
416-285-6604

www.rosehillwinecellars.com

Elevation D

6 - 6

Revision #: *0*

Units: *Inch*

DESIGN PLANS ARE PROVIDED FOR THE FAIR USE BY THE CLIENT OR HIS AGENT IN COMPLETING THE PROJECT AS LISTED WITHIN THIS CONTRACT. DESIGN PLANS REMAIN PROPERTY OF THIS COMPANY AND CANNOT BE USED OR REUSED WITHOUT PERMISSION.
ALL DIMENSIONS AND SIZE DESIGNATIONS GIVEN ARE SUBJECT TO VERIFICATION ON JOB SITE AND ADJUSTMENT TO FIT JOB CONDITIONS.