


Bottle count:
680

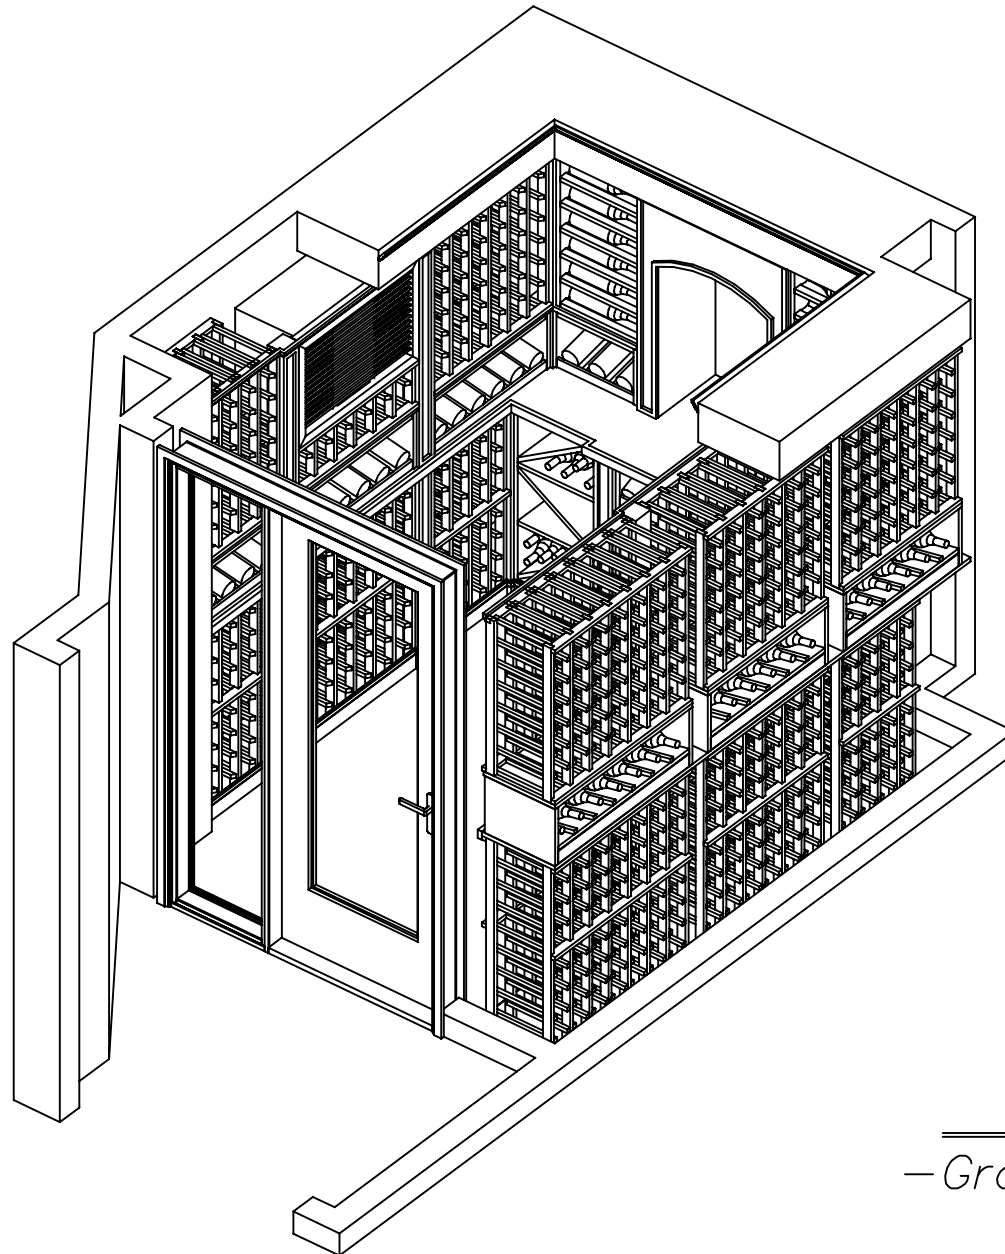

—Grand Cru Series—

Project:

Revision #: 4

Drawn by: GL

Units: Inch

Rosehill
WINE CELLARS


339 Olivewood Road
Toronto, On M8Z 2Z6
416-285-6604

www.rosehillwinecellars.com

Overall View

1 - 6

DESIGN PLANS ARE PROVIDED FOR THE FAIR USE BY THE CLIENT OR HIS AGENT IN COMPLETING THE PROJECT AS LISTED WITHIN THIS CONTRACT. DESIGN PLANS REMAIN PROPERTY OF THIS COMPANY AND CANNOT BE USED OR REUSED WITHOUT PERMISSION. ALL DIMENSIONS AND SIZE DESIGNATIONS GIVEN ARE SUBJECT TO VERIFICATION ON JOB SITE AND ADJUSTMENT TO FIT JOB CONDITIONS.

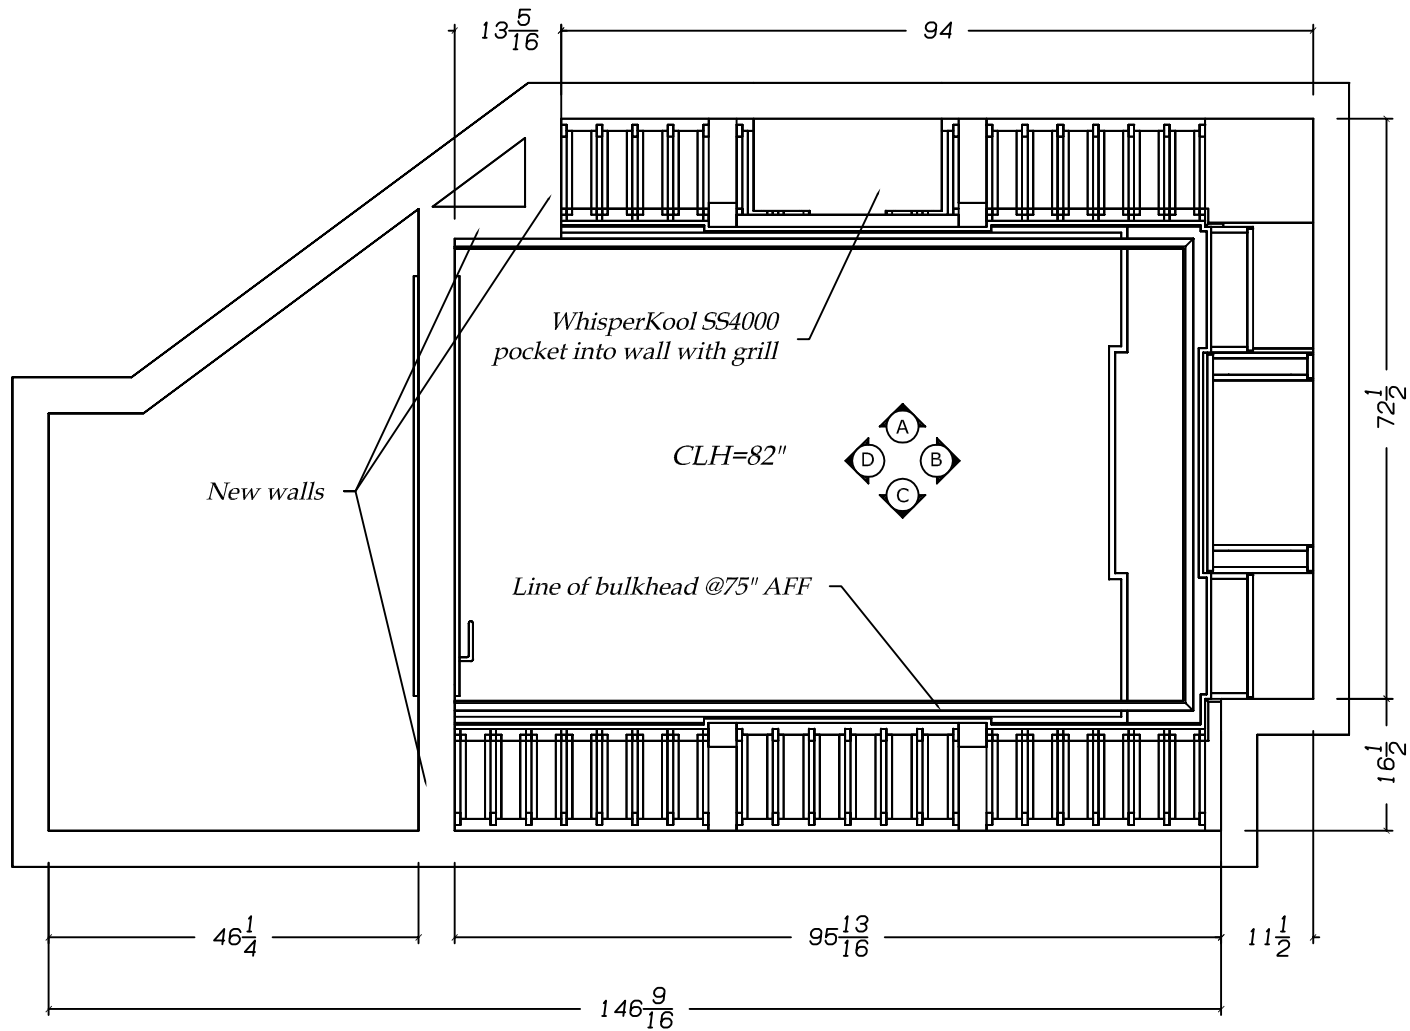

Project:

Drawn by: *GL*

Rosehill
WINE CELLARS

339 Olivewood Road
Toronto, On M8Z 2Z6
416-285-6604


www.rosehillwinecellars.com

Plan View

2 - 6

Revision #: 4

Units: *Inch*

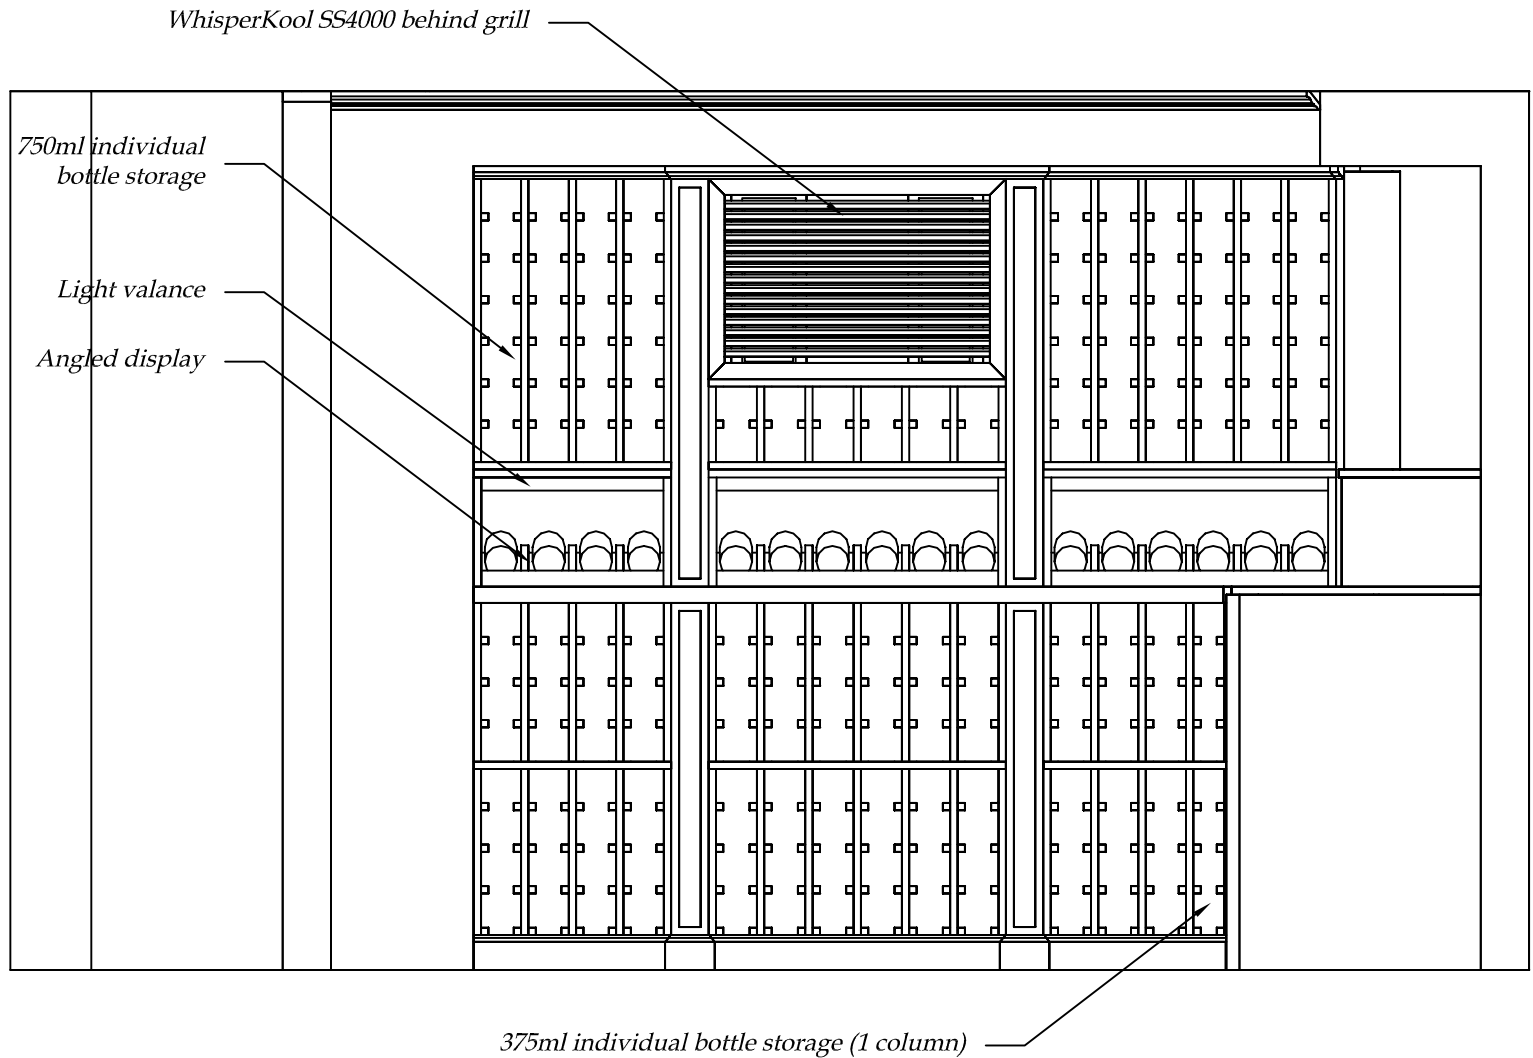

Project:

Drawn by: *GL*

Rosehill
WINE CELLARS

339 Olivewood Road
Toronto, On M8Z 2Z6
416-285-6604


www.rosehillwinecellars.com

Elevation A

3 - 6

Revision #: *4*

Units: *Inch*

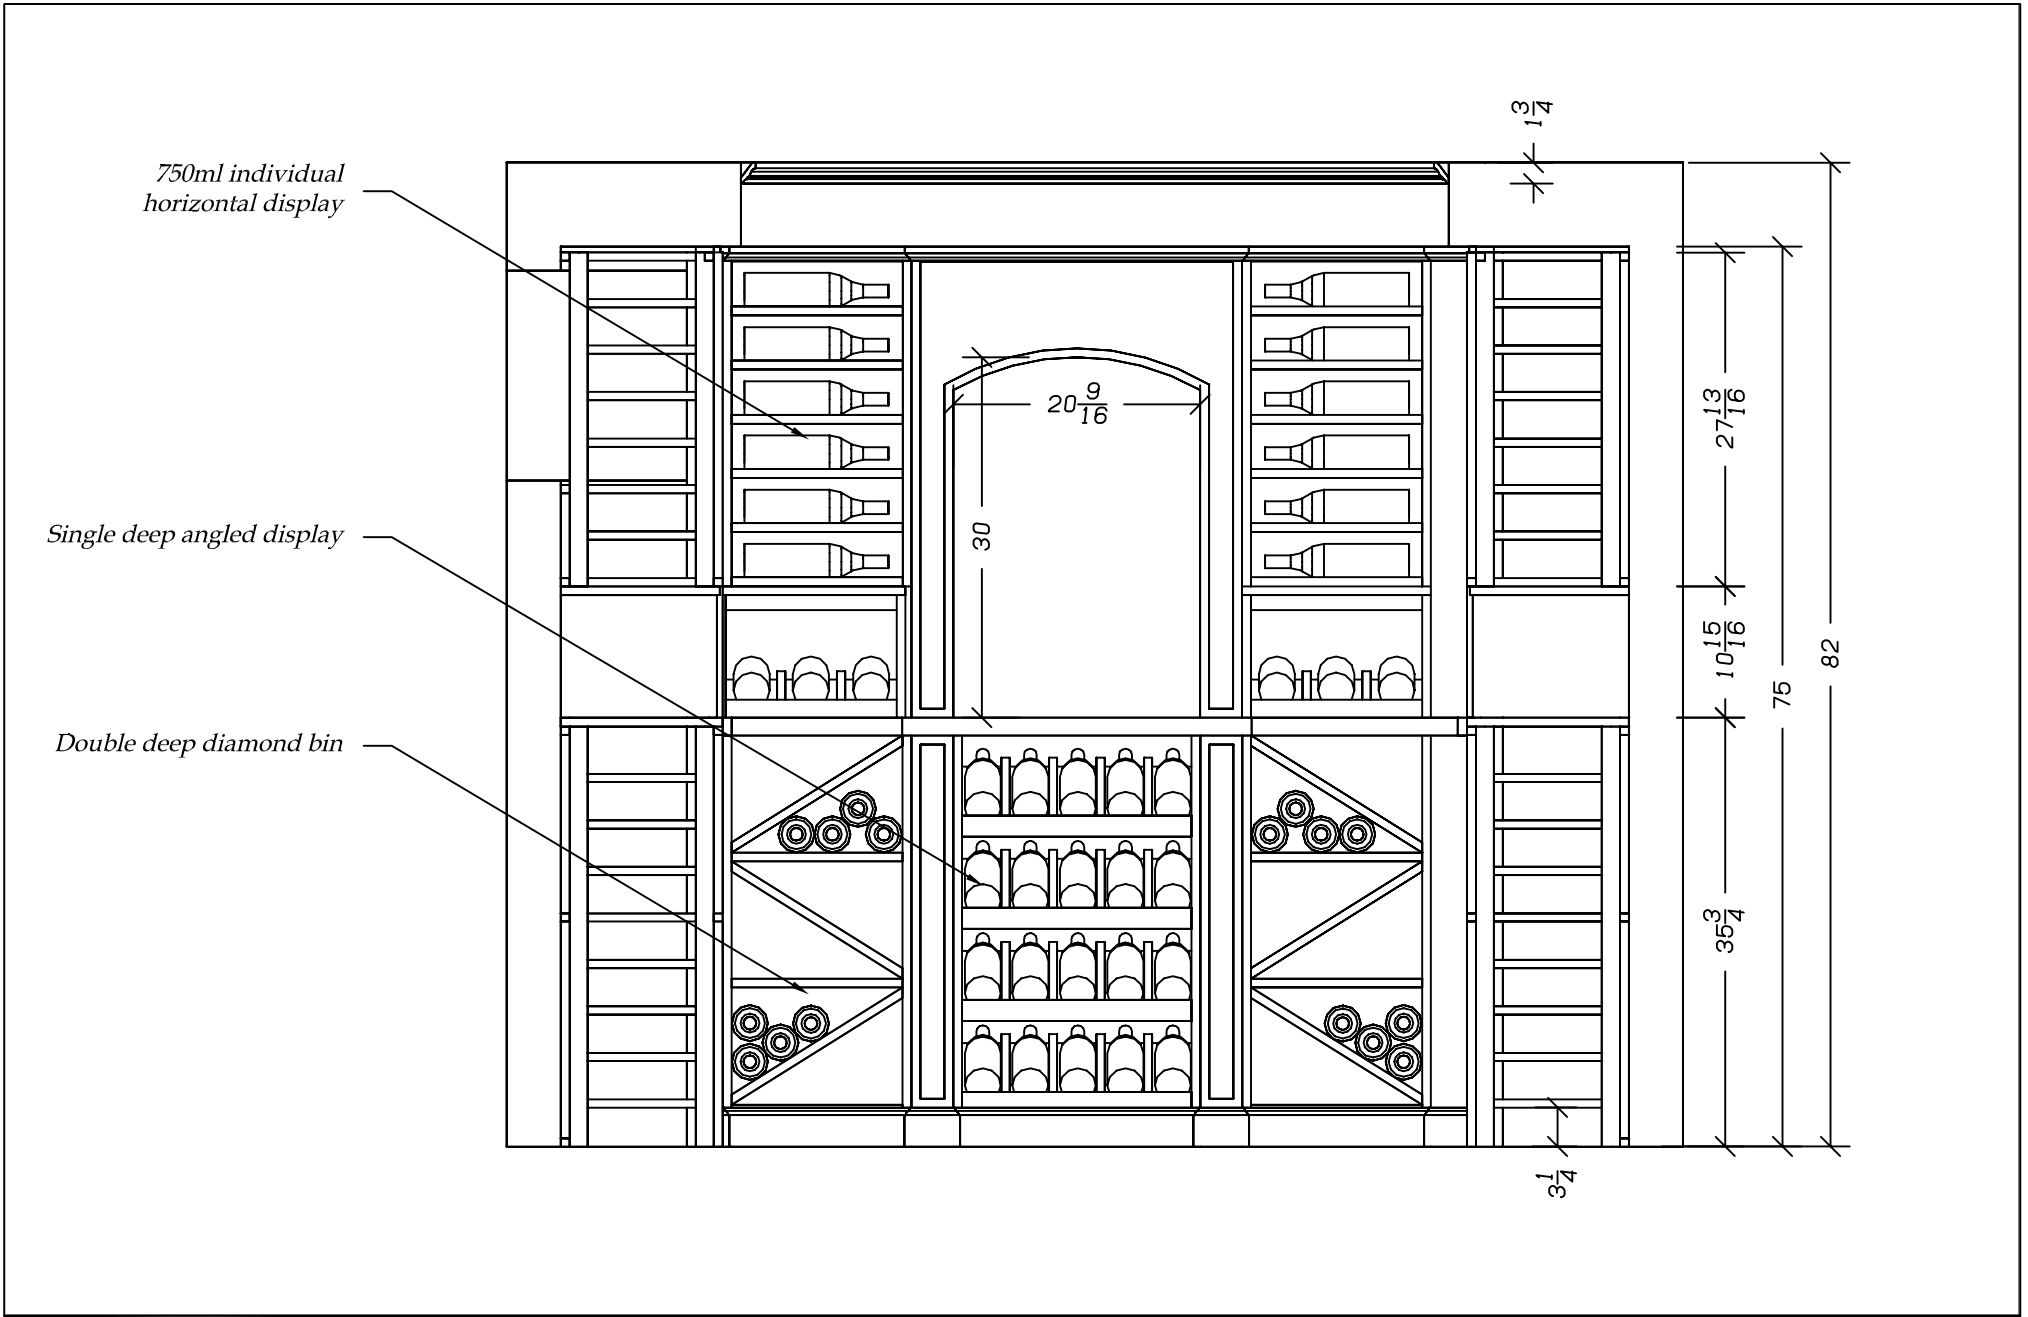

Project:

Drawn by: *GL*

Rosehill
WINE CELLARS

339 Olivewood Road
Toronto, On M8Z 2Z6
416-285-6604


www.rosehillwinecellars.com

Elevation B

4 - 6

Revision #: 4

Units: *Inch*

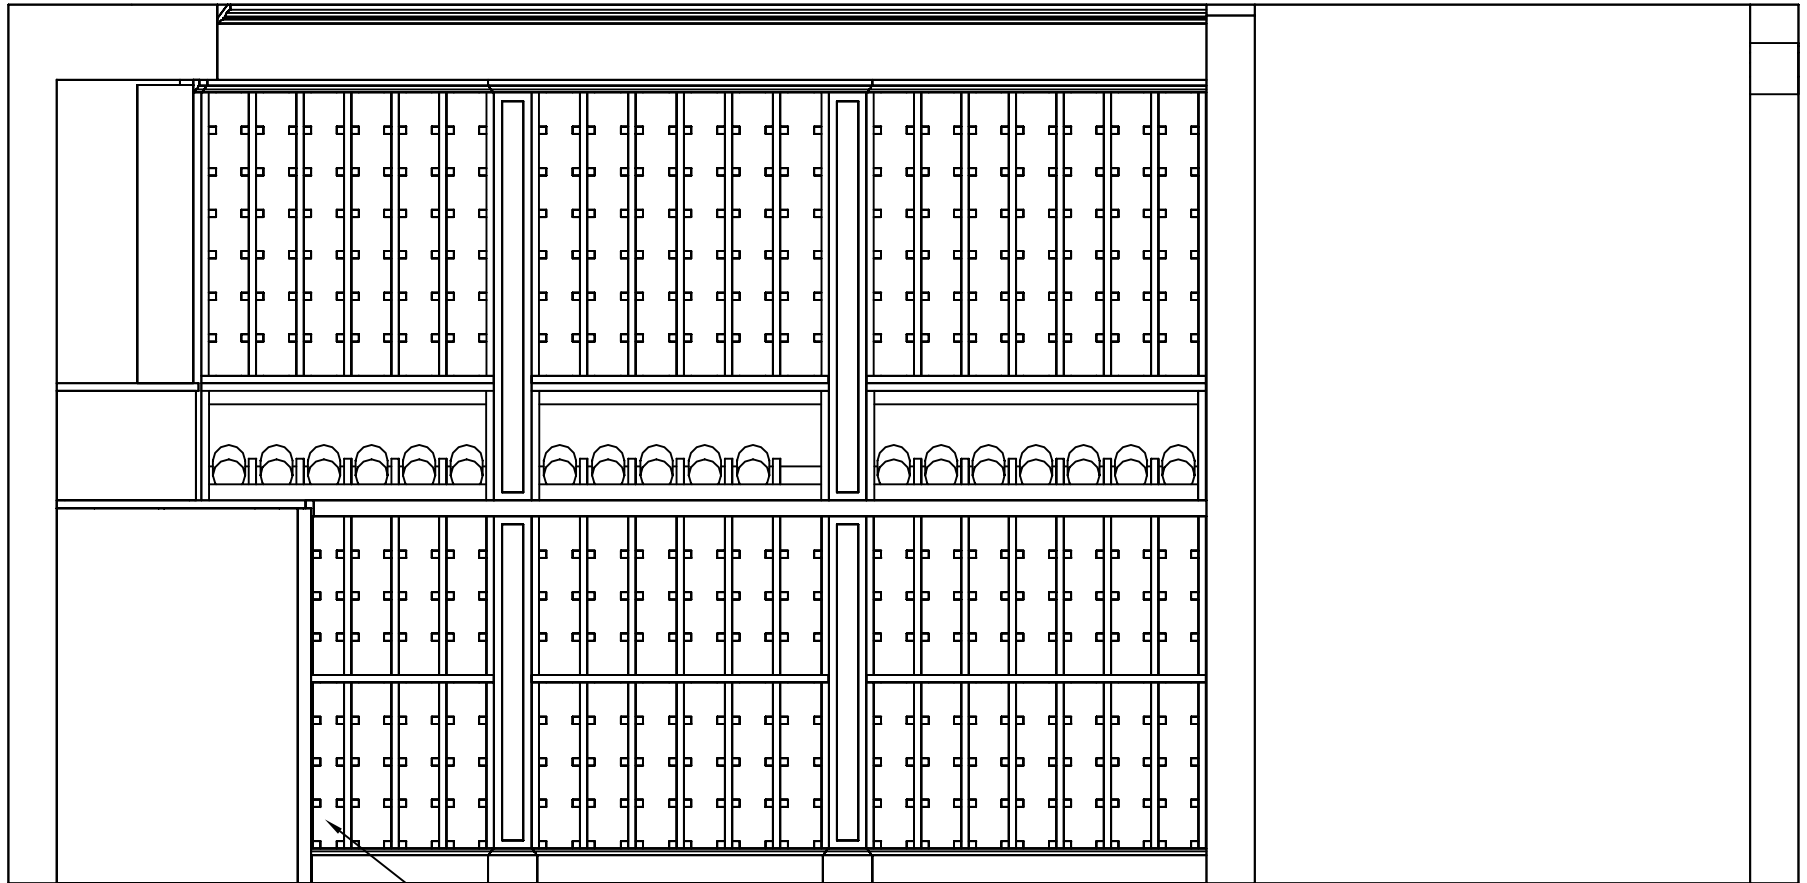

375ml individual bottle storage (1 column)

Project:

Drawn by: *GL*

Rosehill
WINE CELLARS

339 Olivewood Road
Toronto, On M8Z 2Z6
416-285-6604

www.rosehillwinecellars.com


Revision #: 4

Units: *Inch*

Elevation C

5 - 6

Single door (glass panel) with side lite

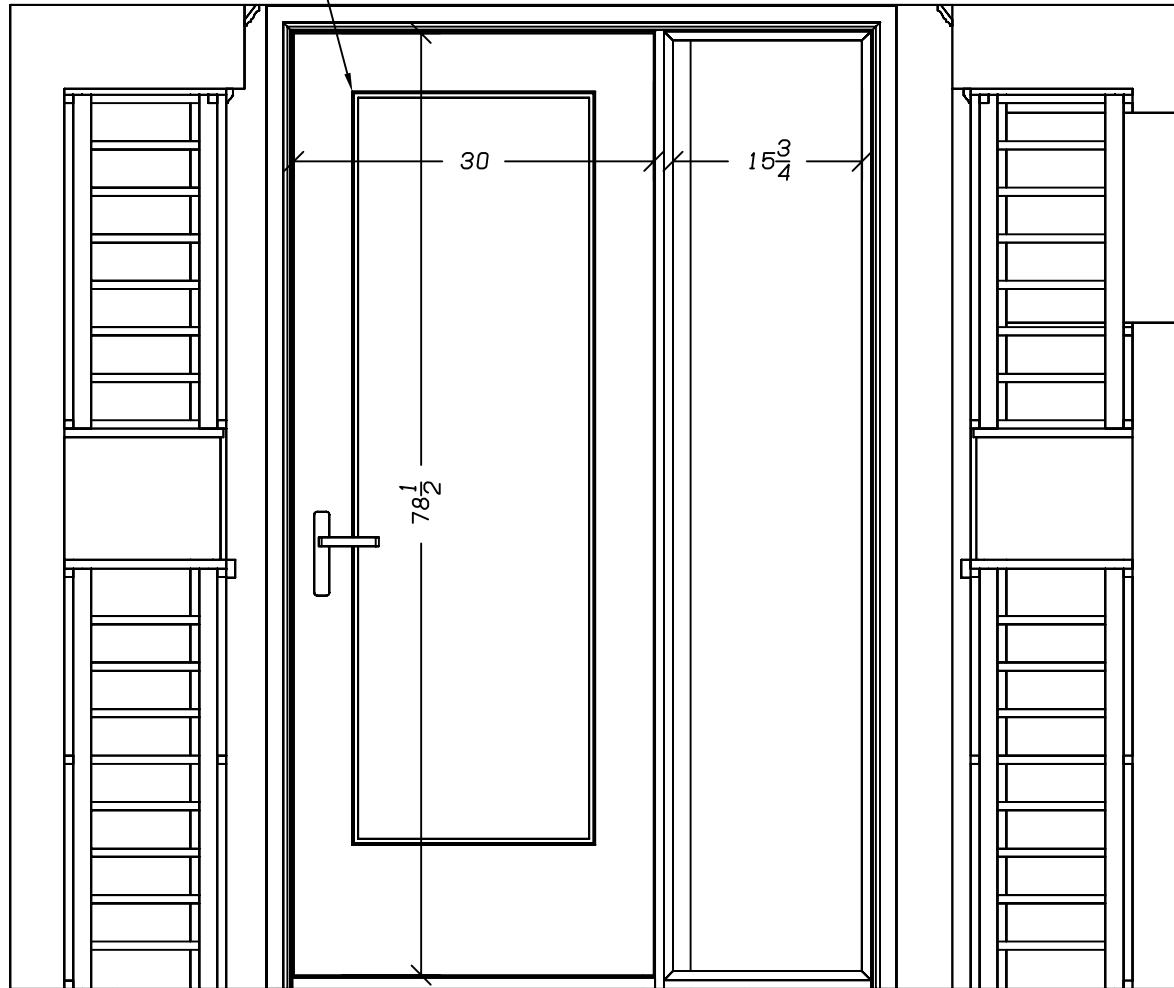

Project:

Revision #: 4

Drawn by: GL

Units: Inch

Rosehill
WINE CELLARS

339 Olivewood Road
Toronto, On M8Z 2Z6
416-285-6604

www.rosehillwinecellars.com

Elevation D

6 - 6

DESIGN PLANS ARE PROVIDED FOR THE FAIR USE BY THE CLIENT OR HIS AGENT IN COMPLETING THE PROJECT AS LISTED WITHIN THIS CONTRACT. DESIGN PLANS REMAIN PROPERTY OF THIS COMPANY AND CANNOT BE USED OR REUSED WITHOUT PERMISSION. ALL DIMENSIONS AND SIZE DESIGNATIONS GIVEN ARE SUBJECT TO VERIFICATION ON JOB SITE AND ADJUSTMENT TO FIT JOB CONDITIONS.