


**Bottle count:**  
834

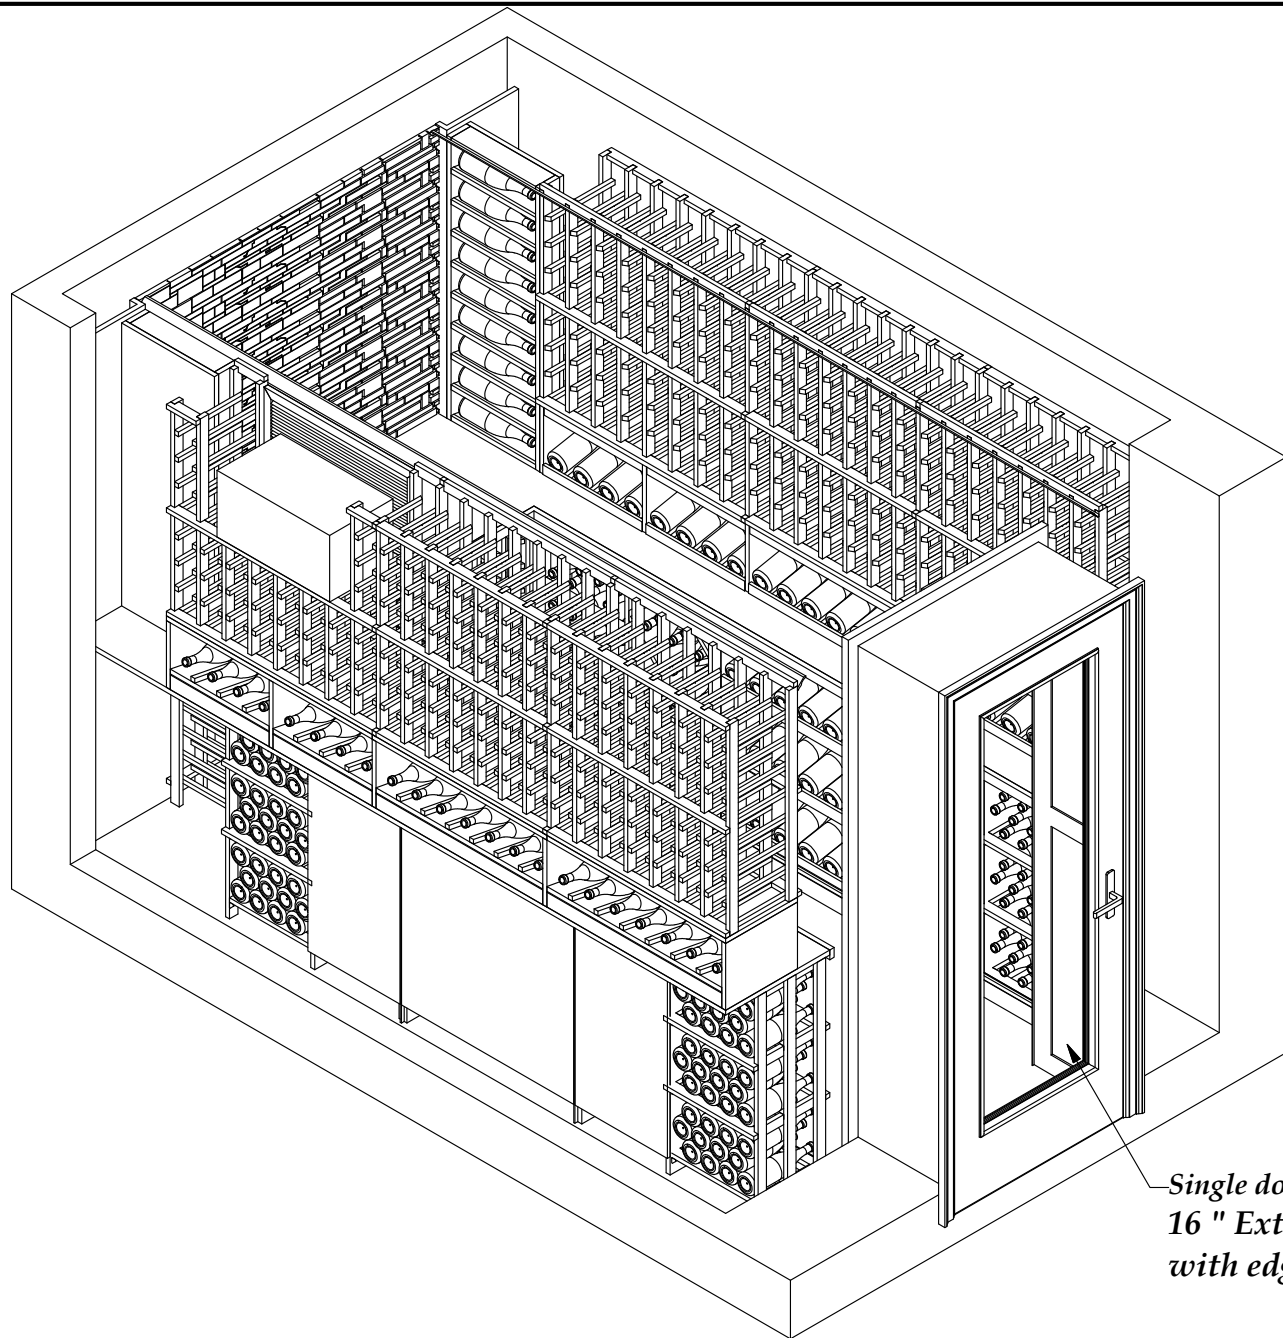

*Single door with glass panel  
16 " Extended jambs  
with edge details*


Revision # 0

**Rosehill**  
WINE CELLARS

1-888-253-6807  
www.RosehillWineCellars.com

*Overall View*

1 - 6

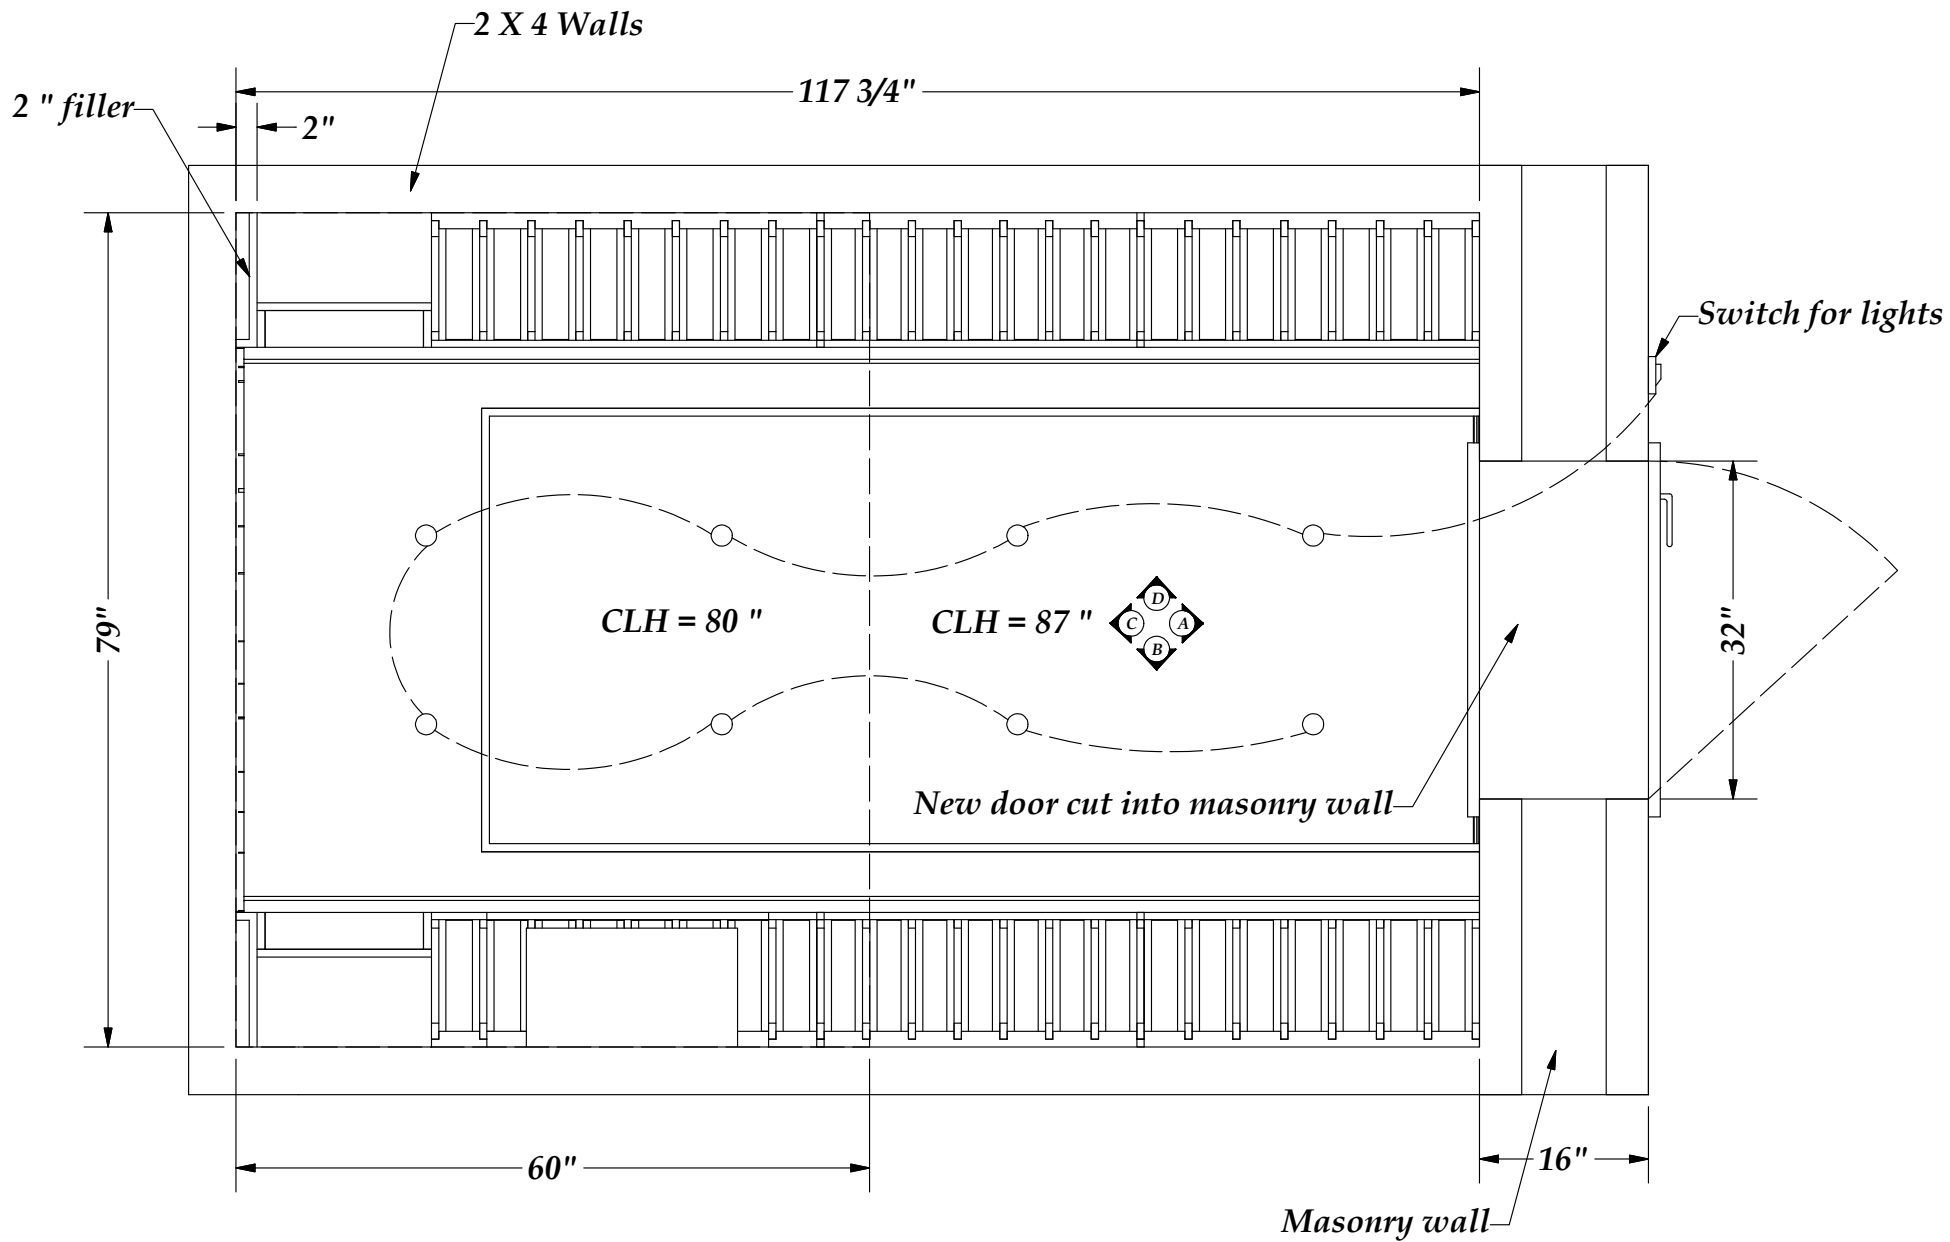


Revision # 0

**Rosehill**  
WINE CELLARS

1-888-253-6807  
www.RosehillWineCellars.com

Plan View

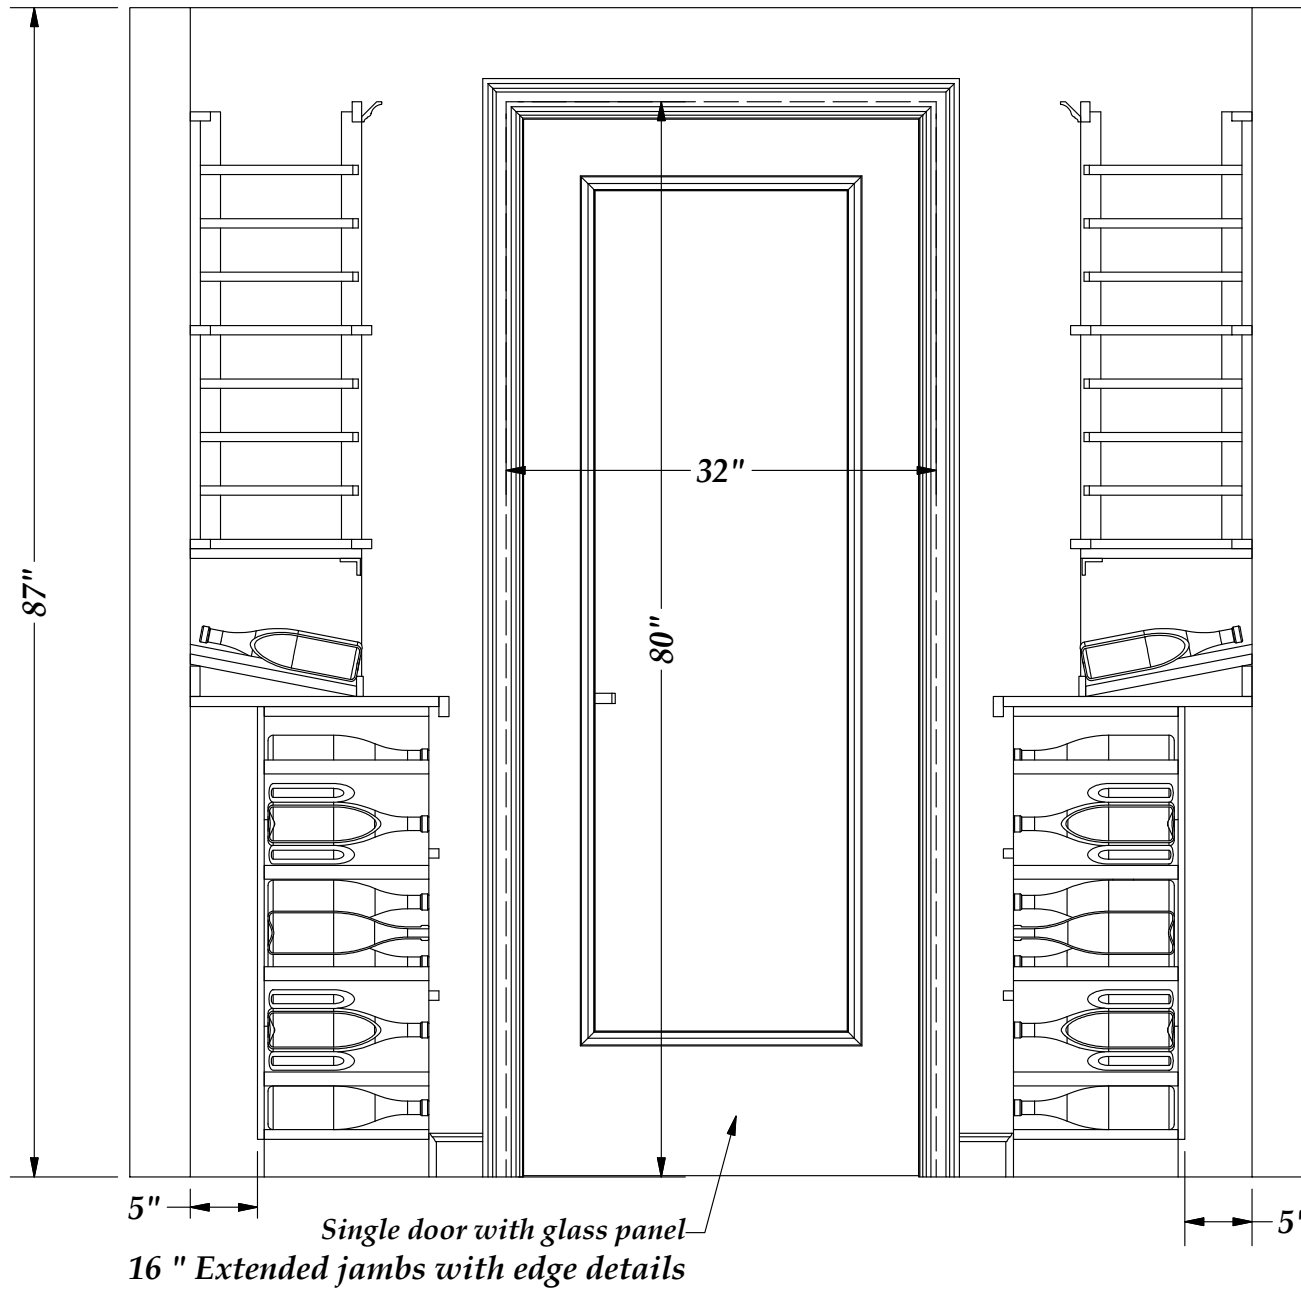


Revision # 0


**Rosehill**  
WINE CELLARS

1-888-253-6807  
www.RosehillWineCellars.com

*Elevation A*

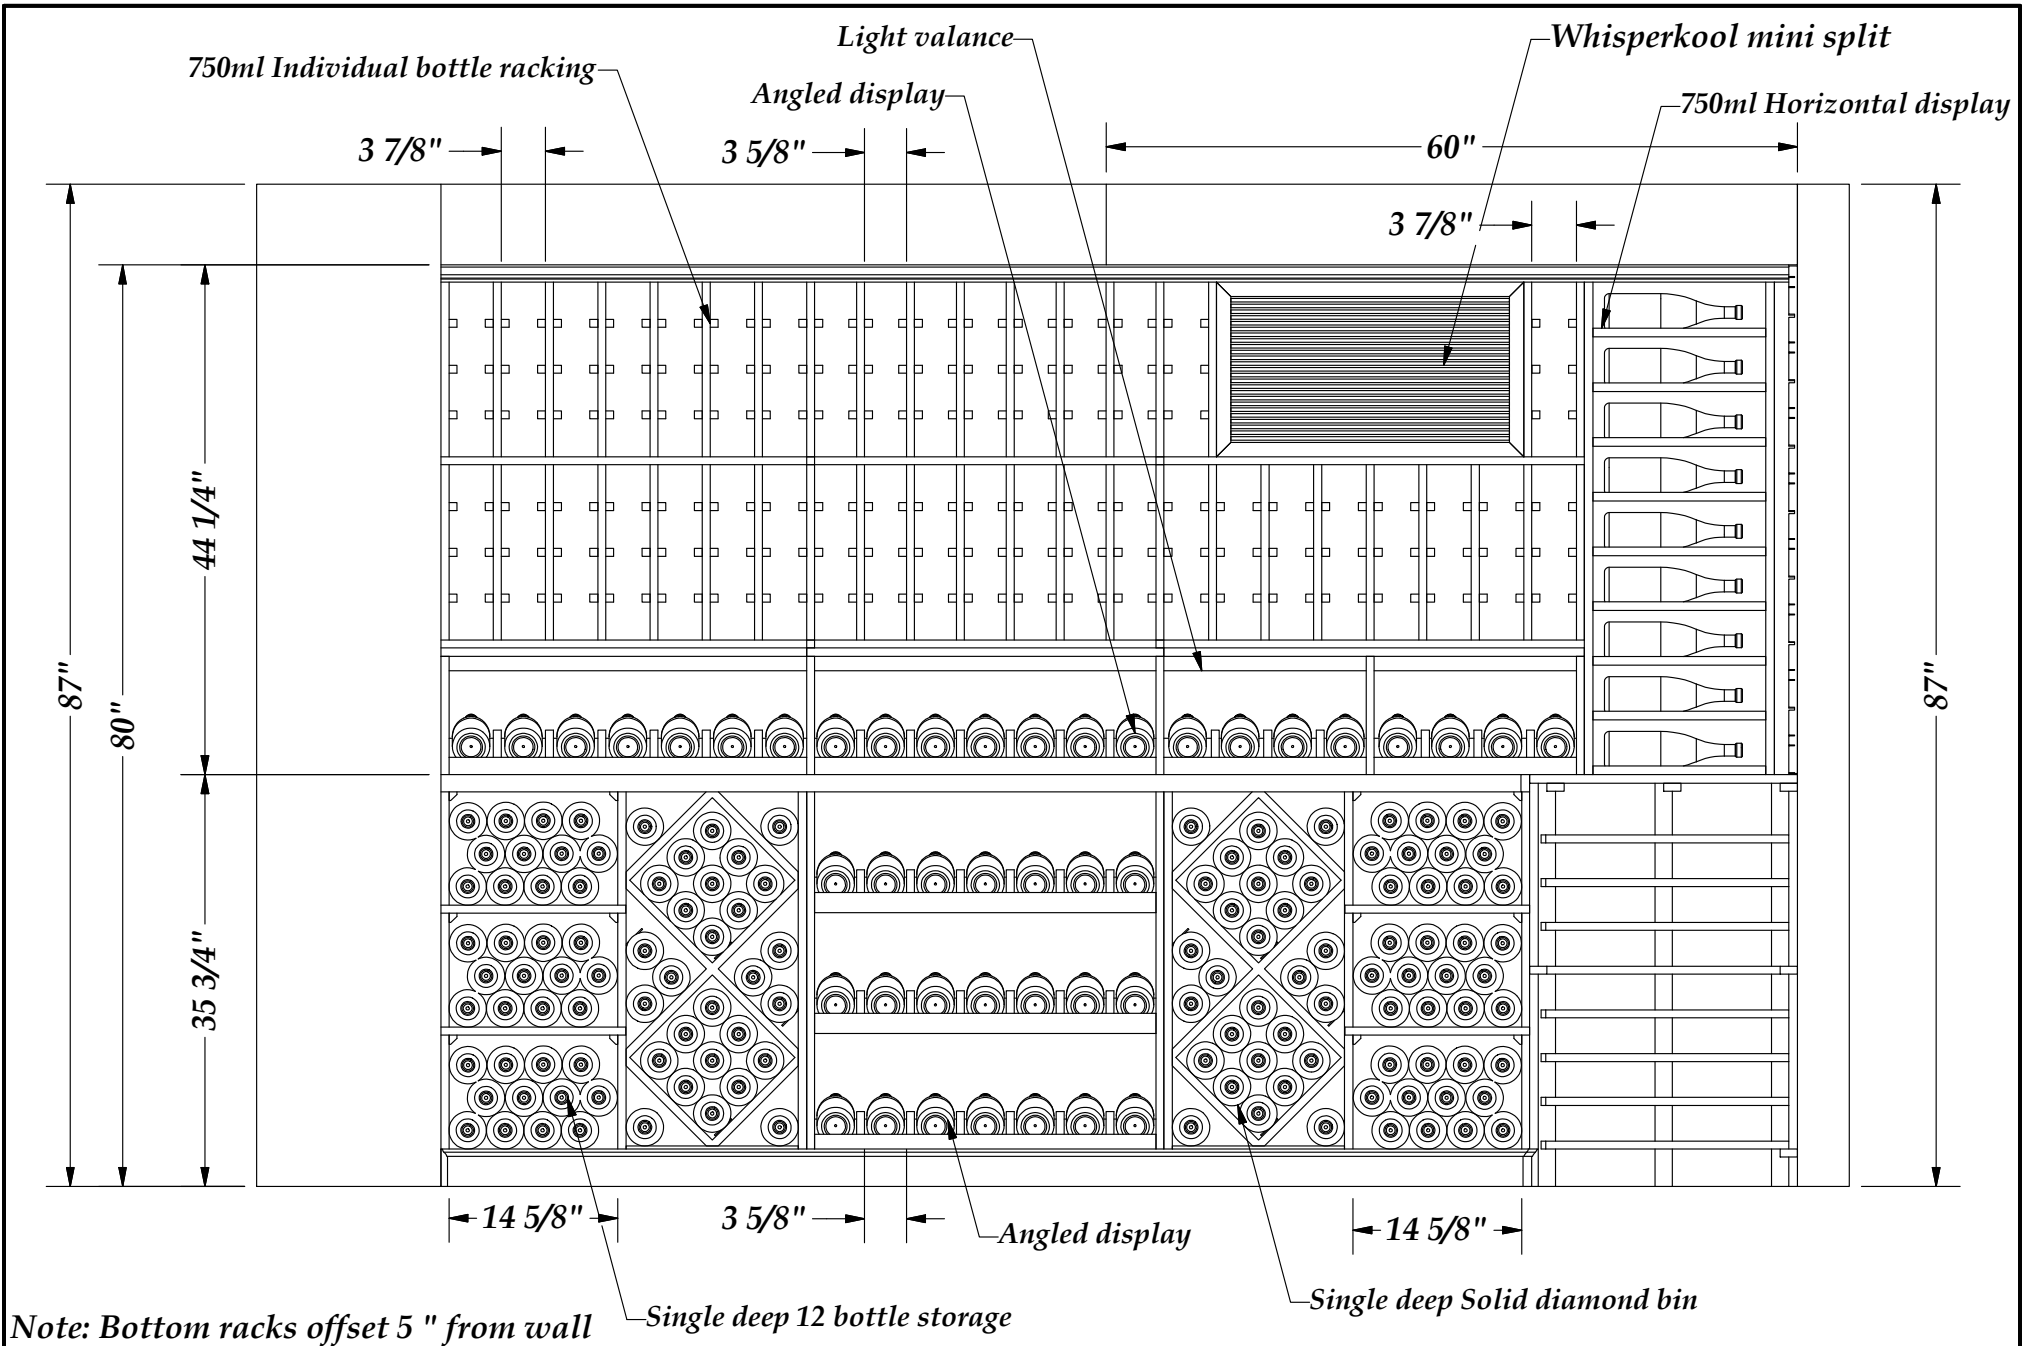

Revision # 0

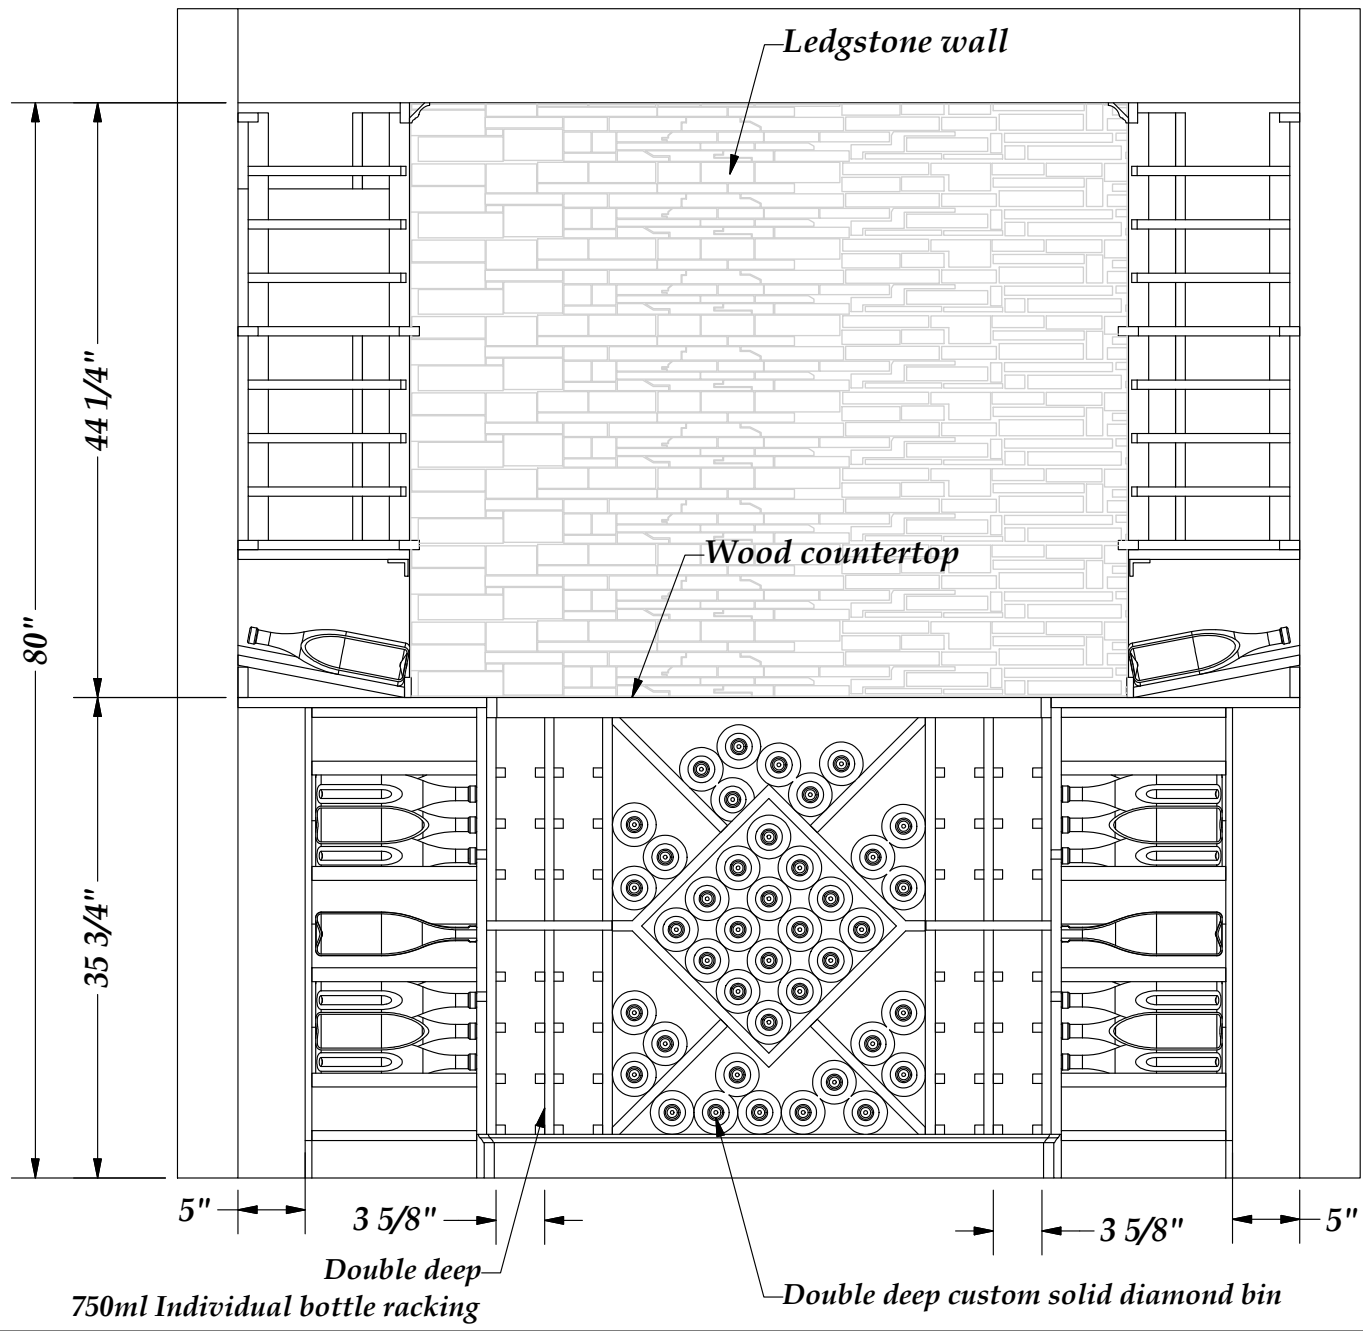


Revision # 0

**Rosehill**  
WINE CELLARS

1-888-253-6807  
www.RosehillWineCellars.com

*Elevation C*

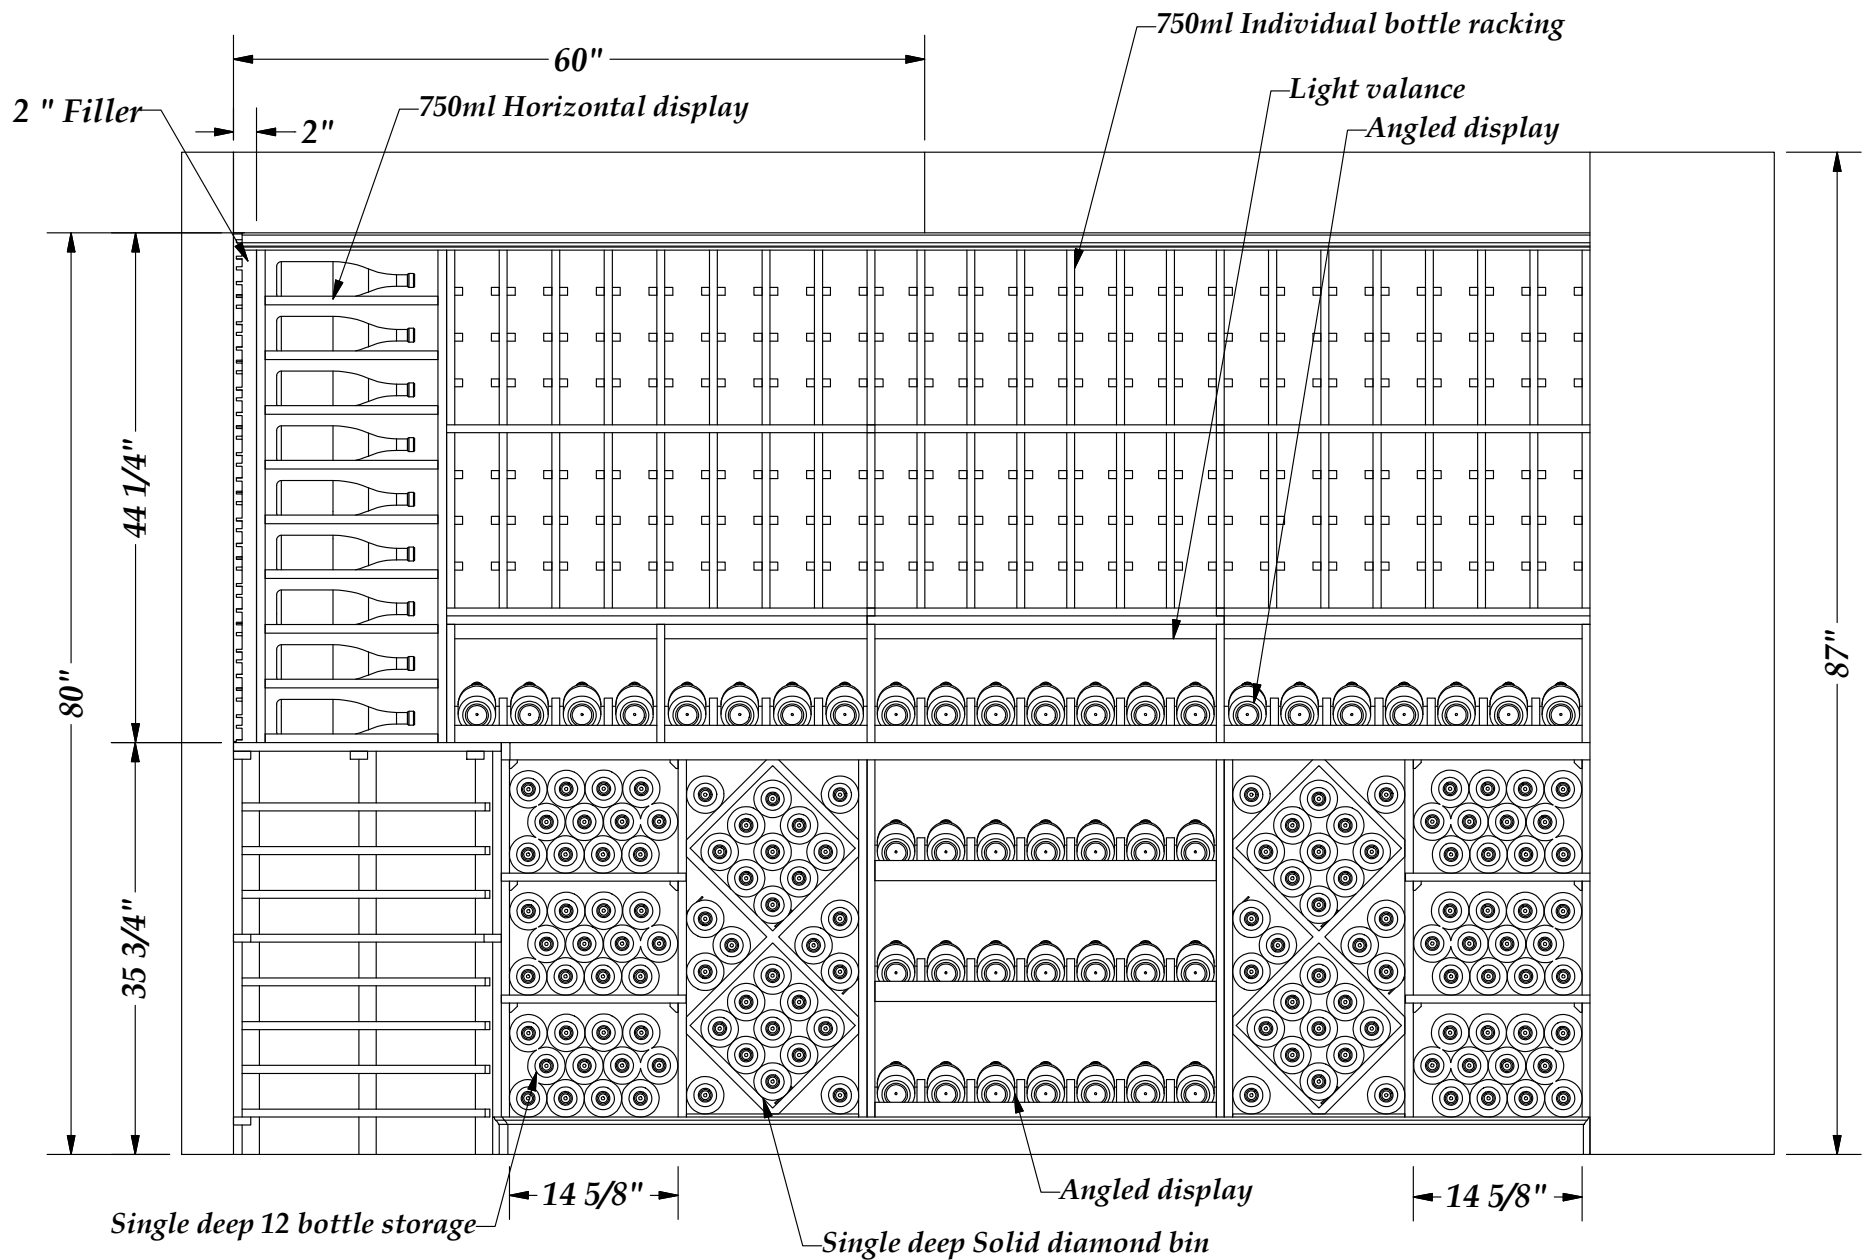

Note: Bottom racks offset 5" from wall

Revision # 0

**Rosehill**  
WINE CELLARS

1-888-253-6807  
www.RosehillWineCellars.com

Elevation D