


Bottle count:
2498

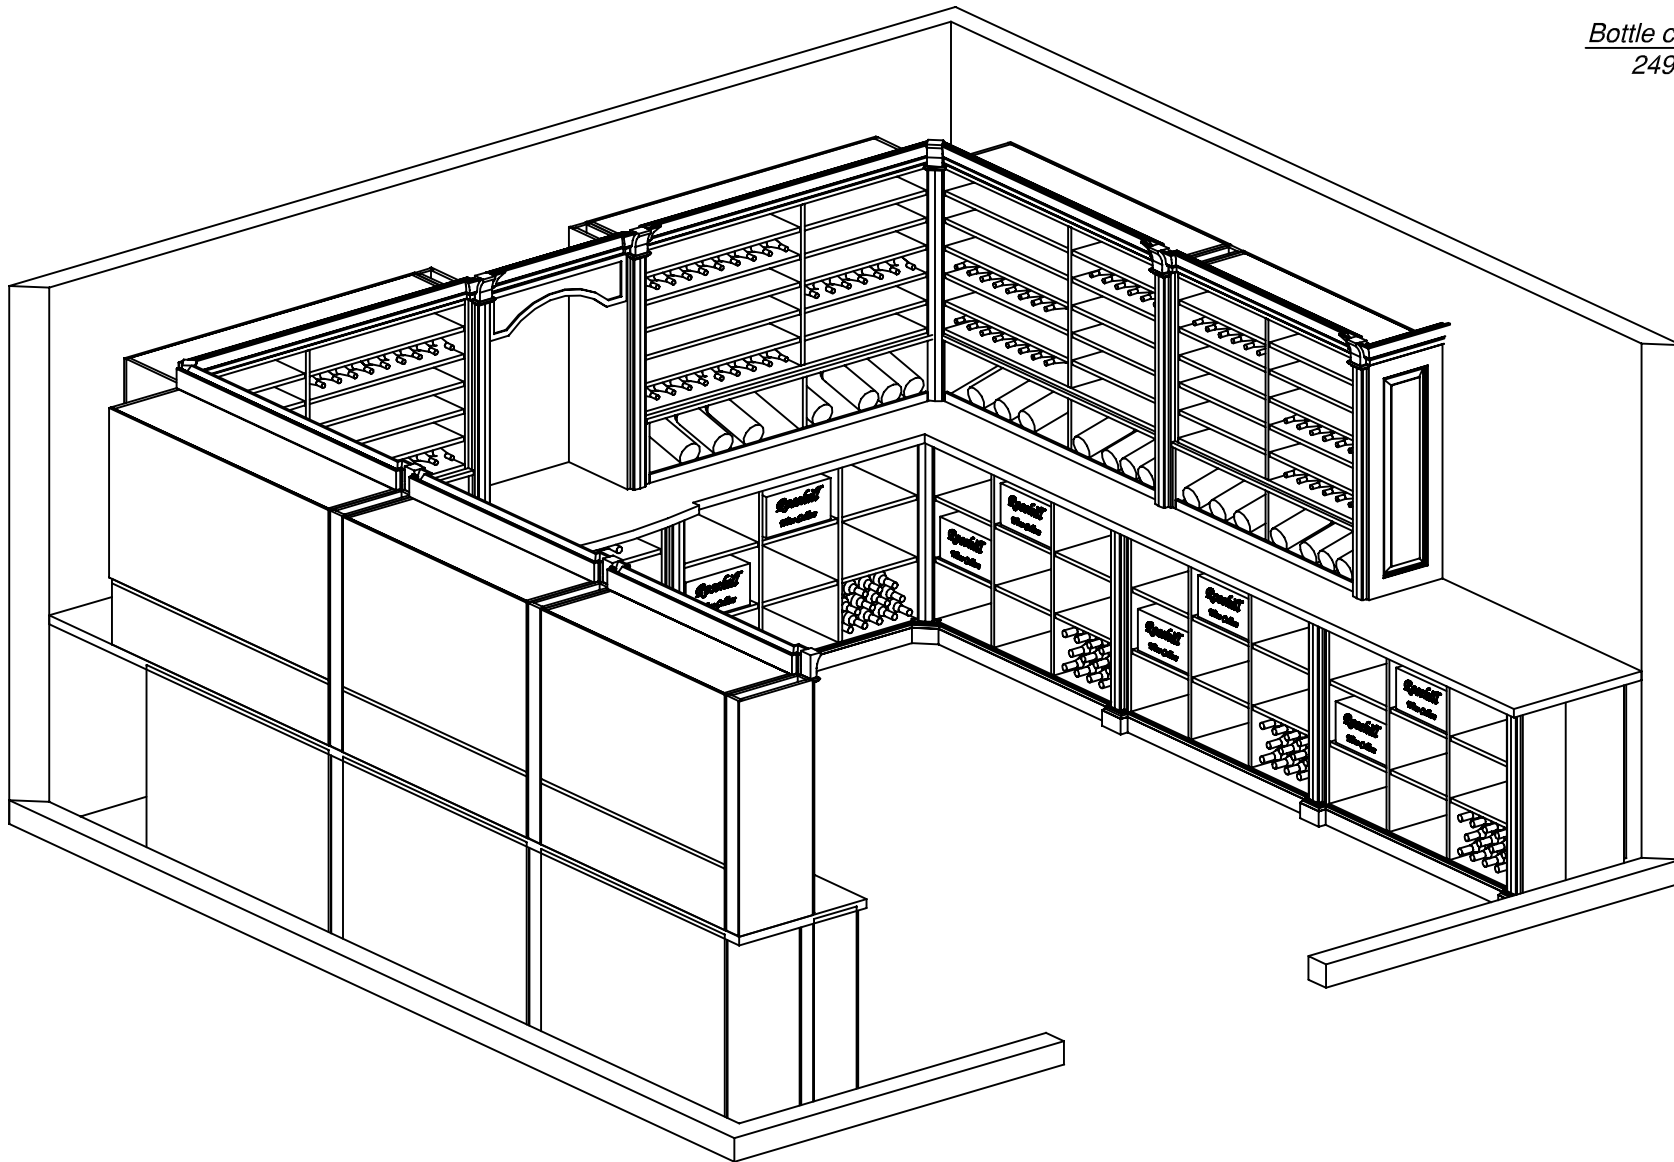

Project:

Revision#:

1

Drawn by: *GL*


Approved:

Rosehill
WINE CELLARS

339 Olivewood Road
Toronto, On M8Z 2Z6
416-285-6604
www.rosehillwinecellars.com

Overall view

1 of 5

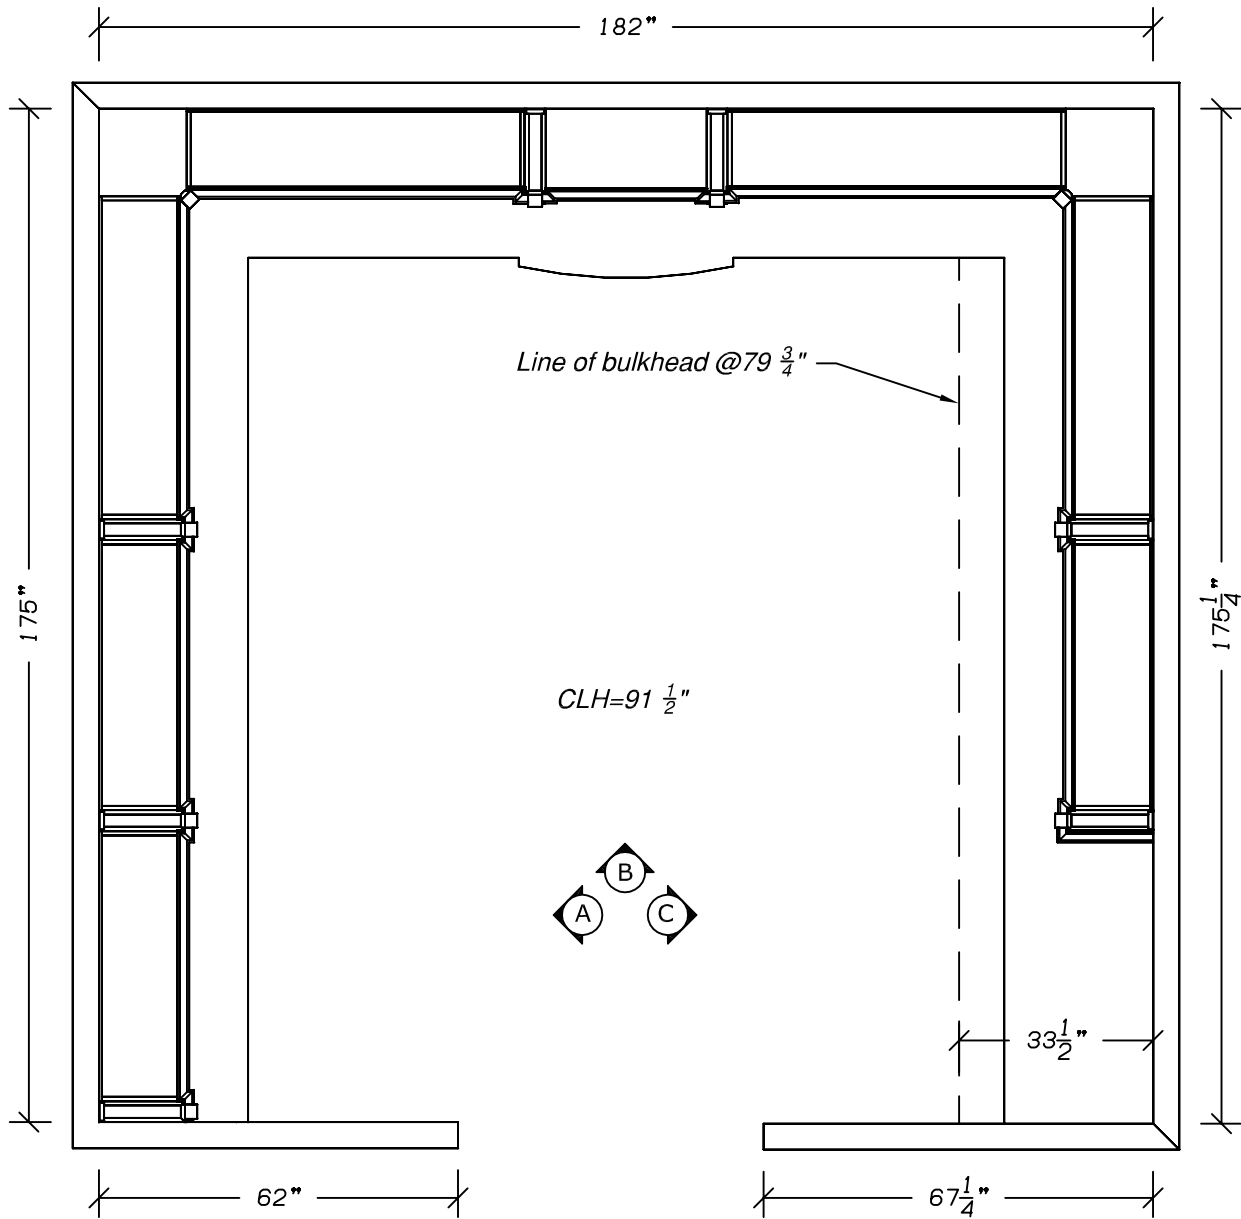

Project:

Revision#: 1

Drawn by: GL

Approved:

Rosehill
WINE CELLARS

339 Olivewood Road
Toronto, On M8Z 2Z6
416-285-6604

www.rosehillwinecellars.com

Plan view


2 of 5

750ml Individual bottle storage

Angled display/
Magnum storage

Decorative pilaster

12 bottle or
wood case storage

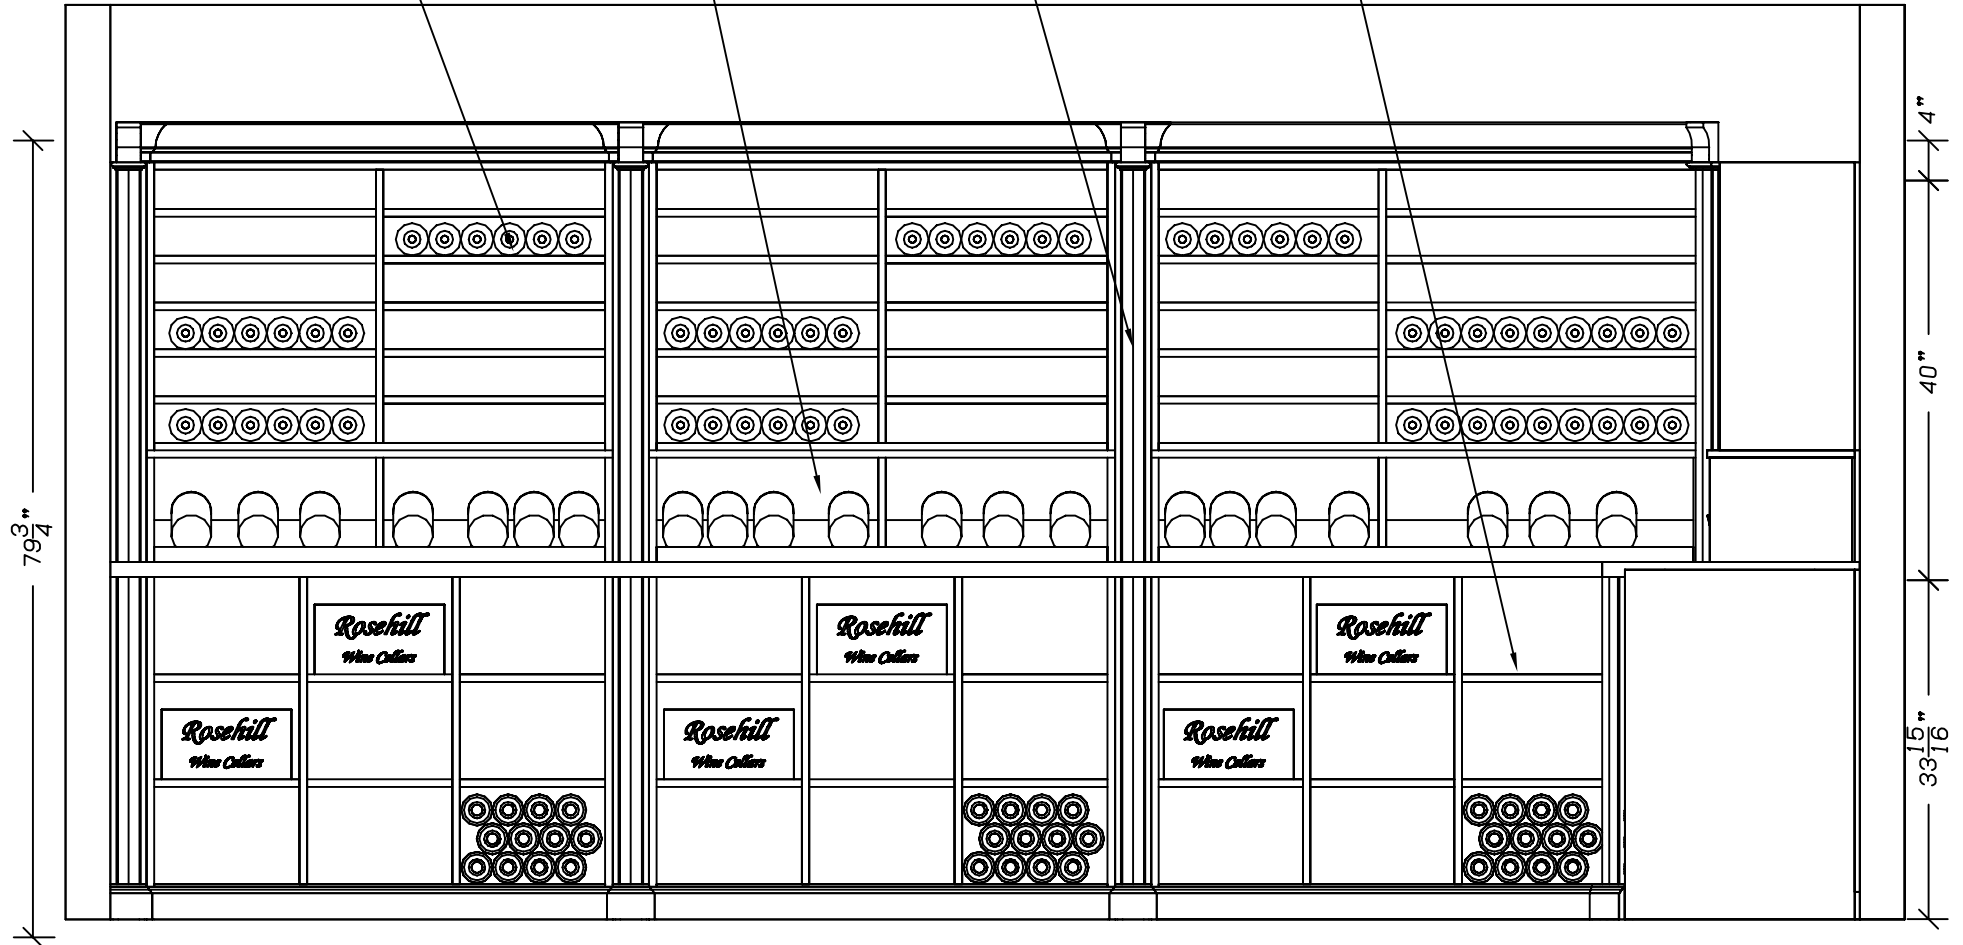

Project:

Revision#: 1

Drawn by: GL


Approved:

Rosehill
WINE CELLARS

339 Olivewood Road
Toronto, On M8Z 2Z6
416-285-6604
www.rosehillwinecellars.com

Elevation A

3 of 5

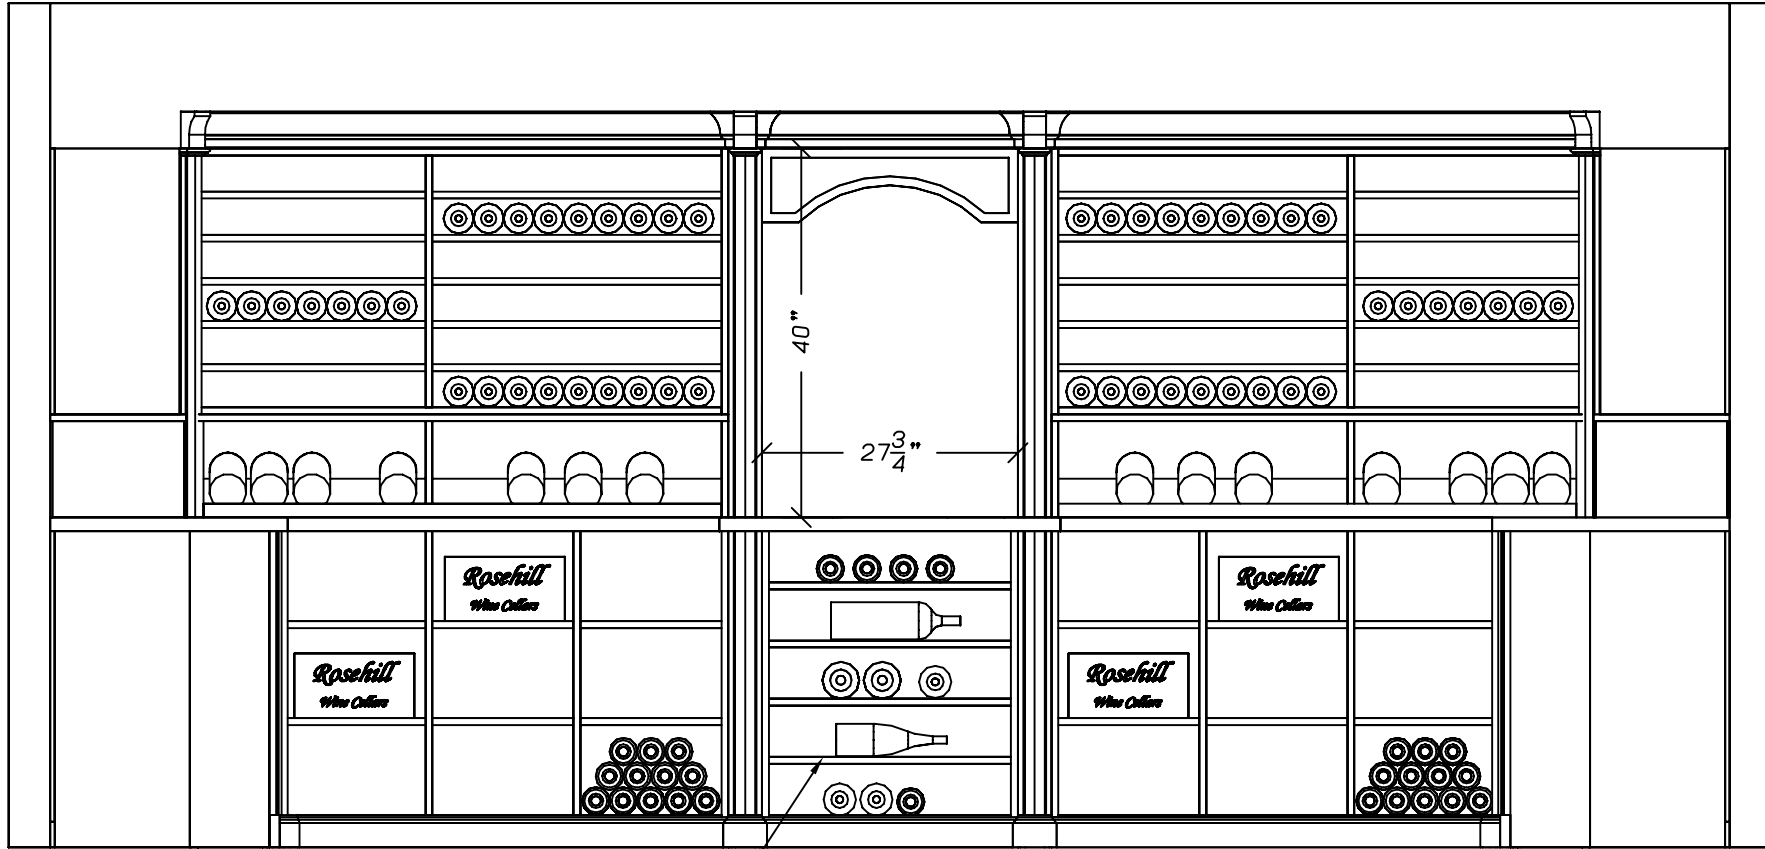

Adj. shelves for bulk storage

Project:

Revision#: 1

Drawn by: GL

Approved:


Rosehill
WINE CELLARS

339 Olivewood Road
Toronto, On M8Z 2Z6
416-285-6604

www.rosehillwinecellars.com

Elevation B

4 of 5

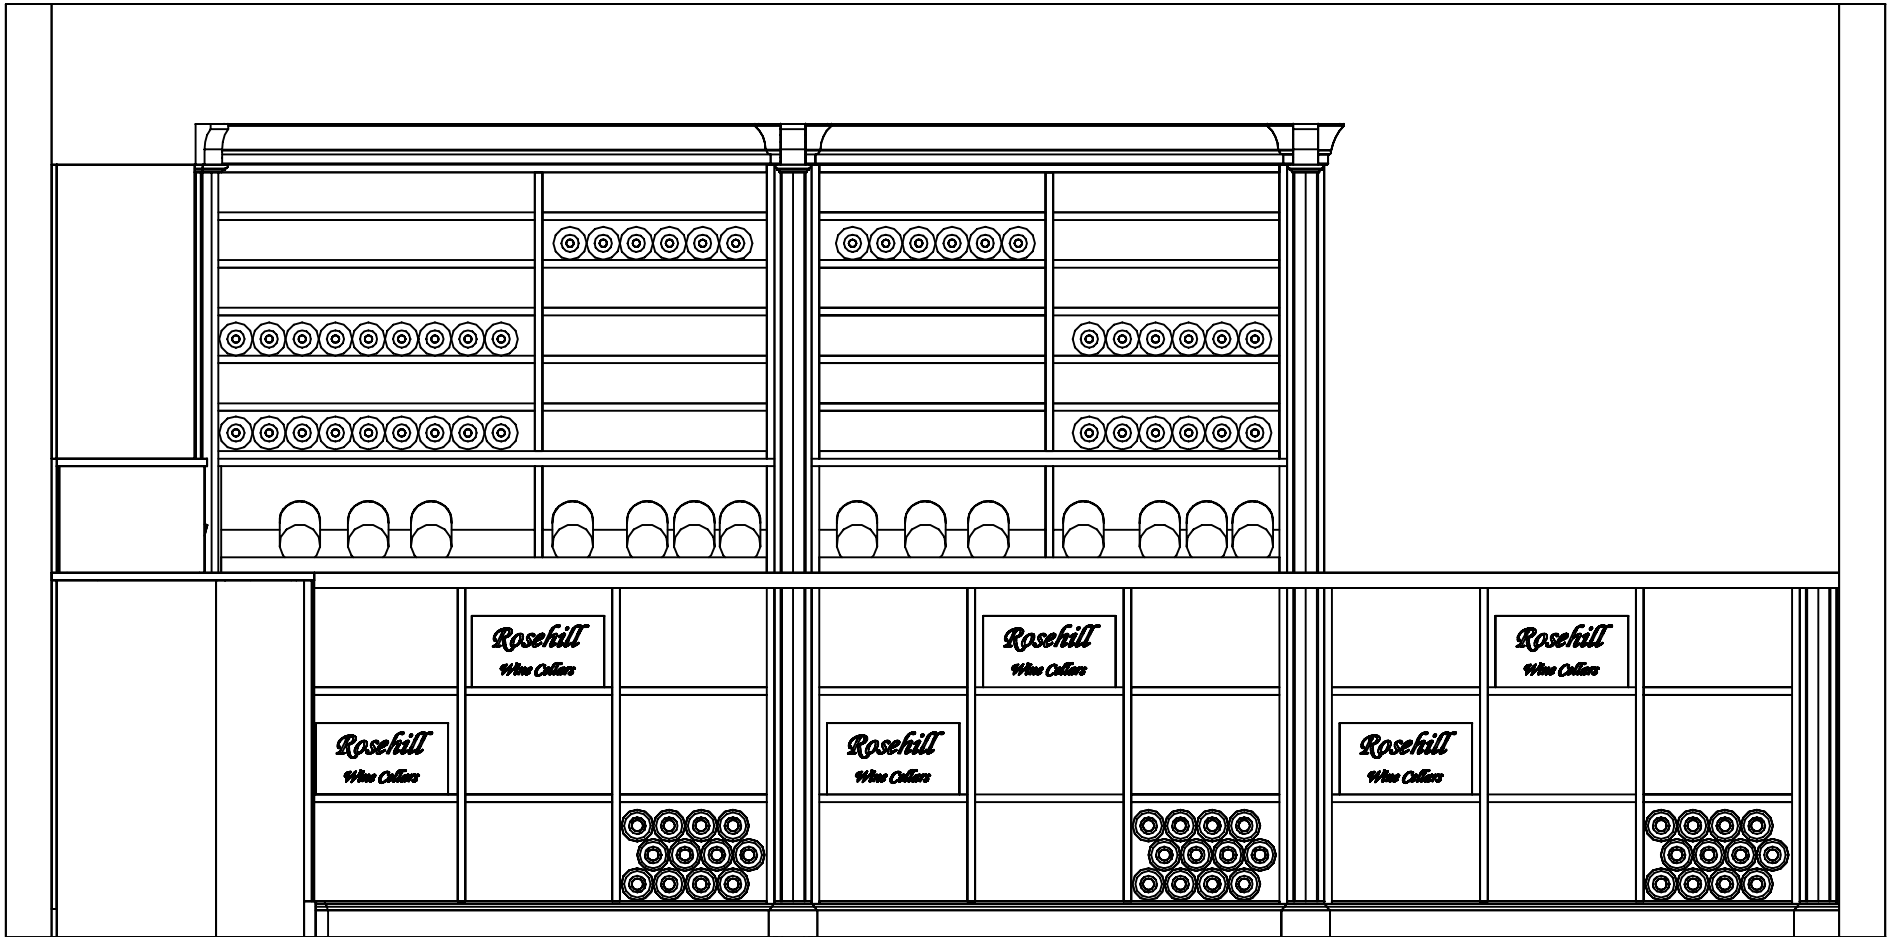

Project:

Revision#:

1

Drawn by:

GL

Approved:

Rosehill
WINE CELLARS

www.rosehillwinecellars.com

339 Olivewood Road
Toronto, On M8Z 2Z6
416-285-6604

Elevation C

5 of 5