

Bottle count:
750ml - 2210
Magnum - 28
Wood cases - 9
Liquor boxes - 22

-Monopole Series-

Project:

Drawn by: *GL*

Rosehill
 WINE CELLARS

339 Olivewood Road
 Toronto, On M8Z 2Z6
 416-285-6604


www.rosehillwinecellars.com

Overall View

1 - 8

Revision #: *1*

Scale:

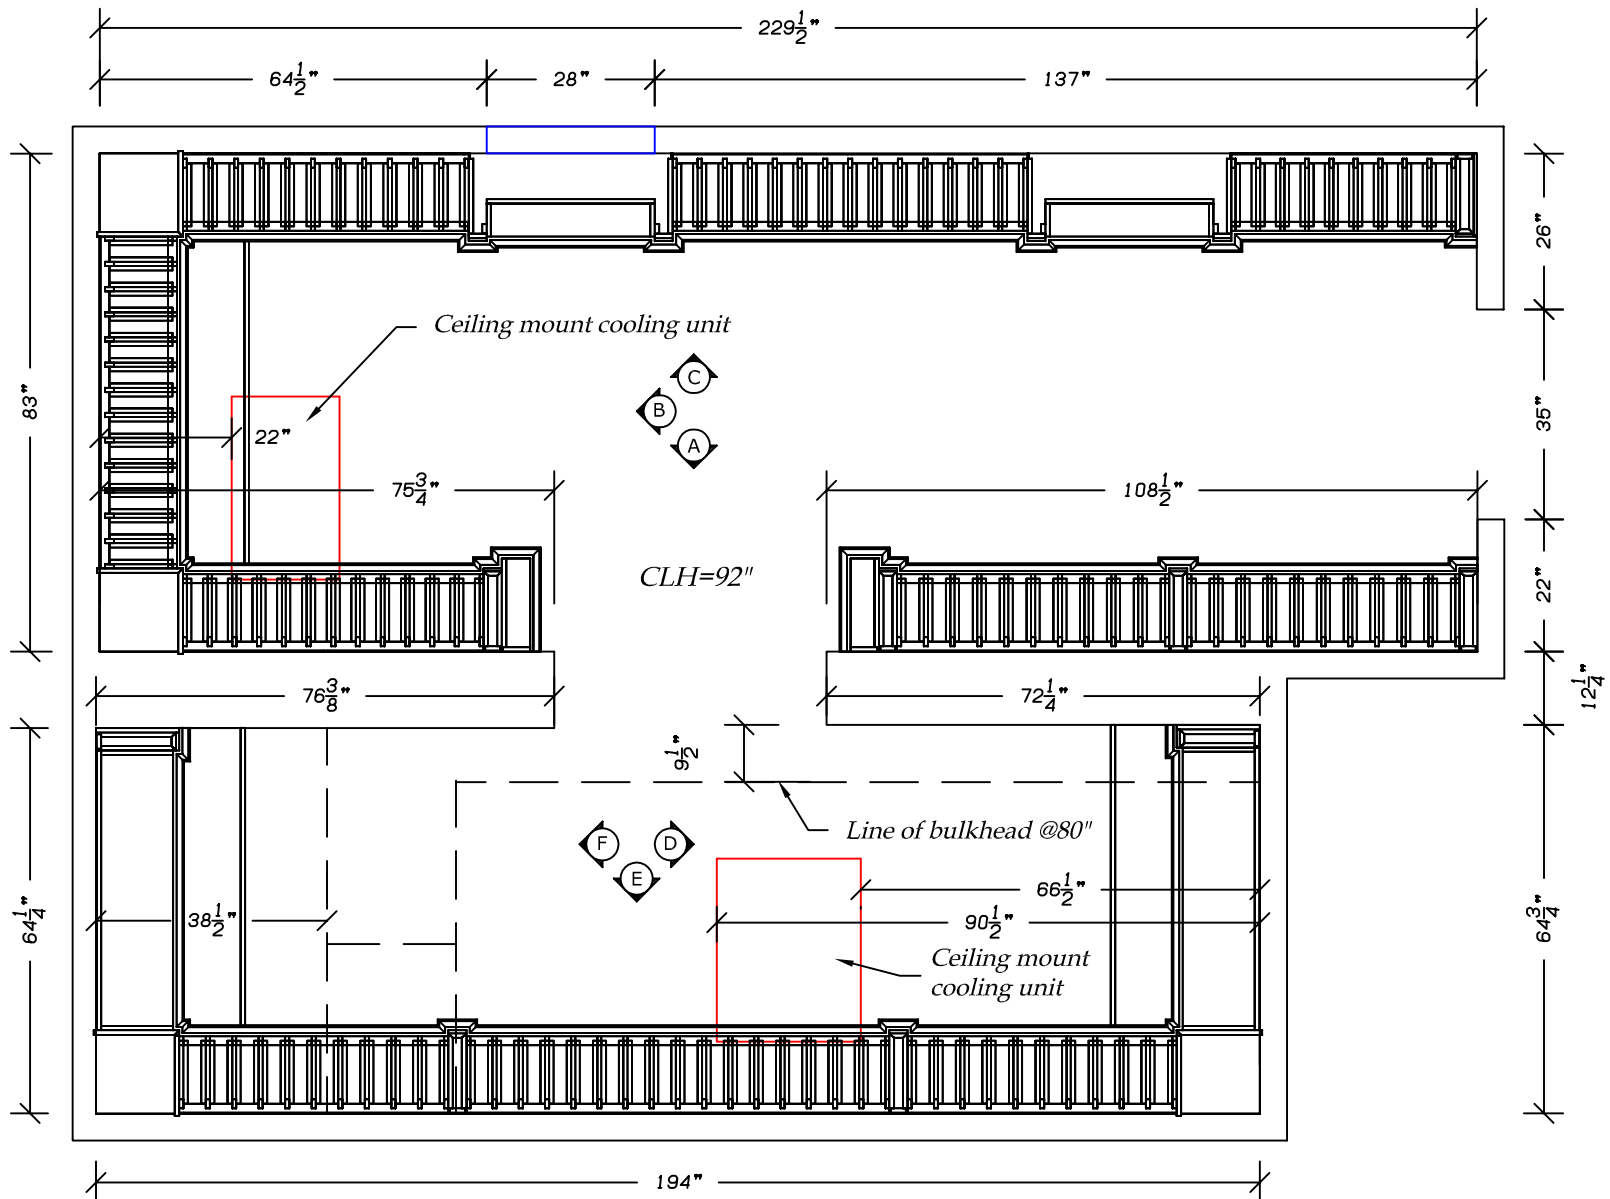

Project:

Drawn by: *GL*

Rosehill
WINE CELLARS

339 Olivewood Road
Toronto, On M8Z 2Z6
416-285-6604


www.rosehillwinecellars.com

Plan View

2 - 8

Revision #: 1

Scale:

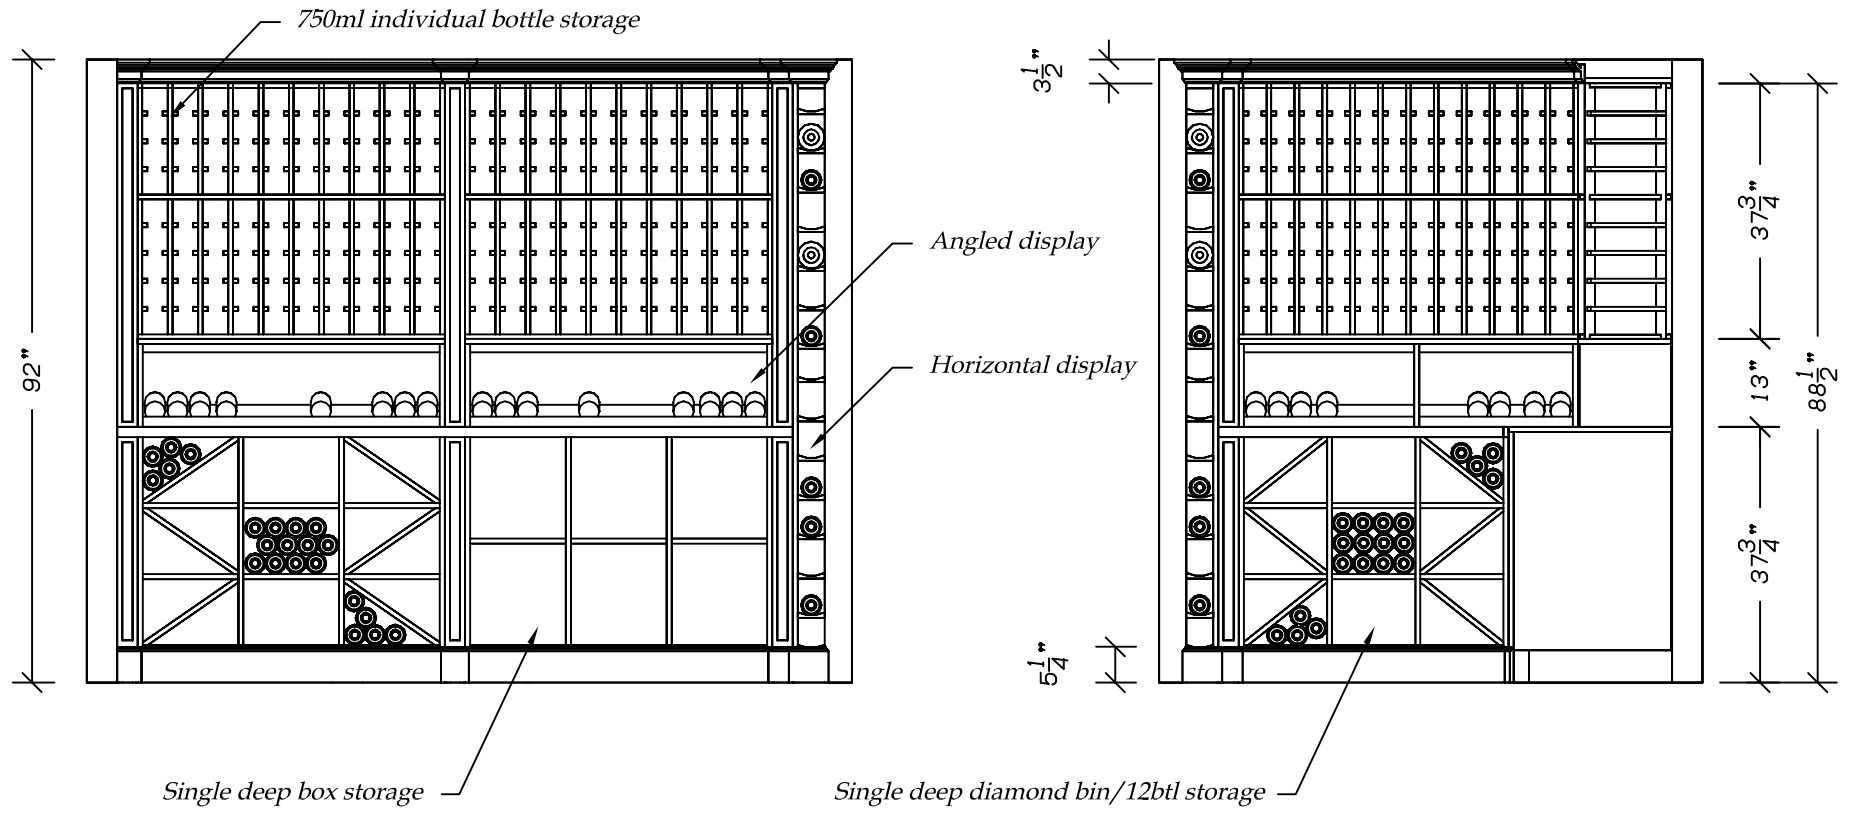

Project:

Drawn by: *GL*



339 Olivewood Road
Toronto, On M8Z 2Z6
416-285-6604


www.rosehillwinecellars.com

Elevation A

3 - 8

Revision #: 1

Scale:

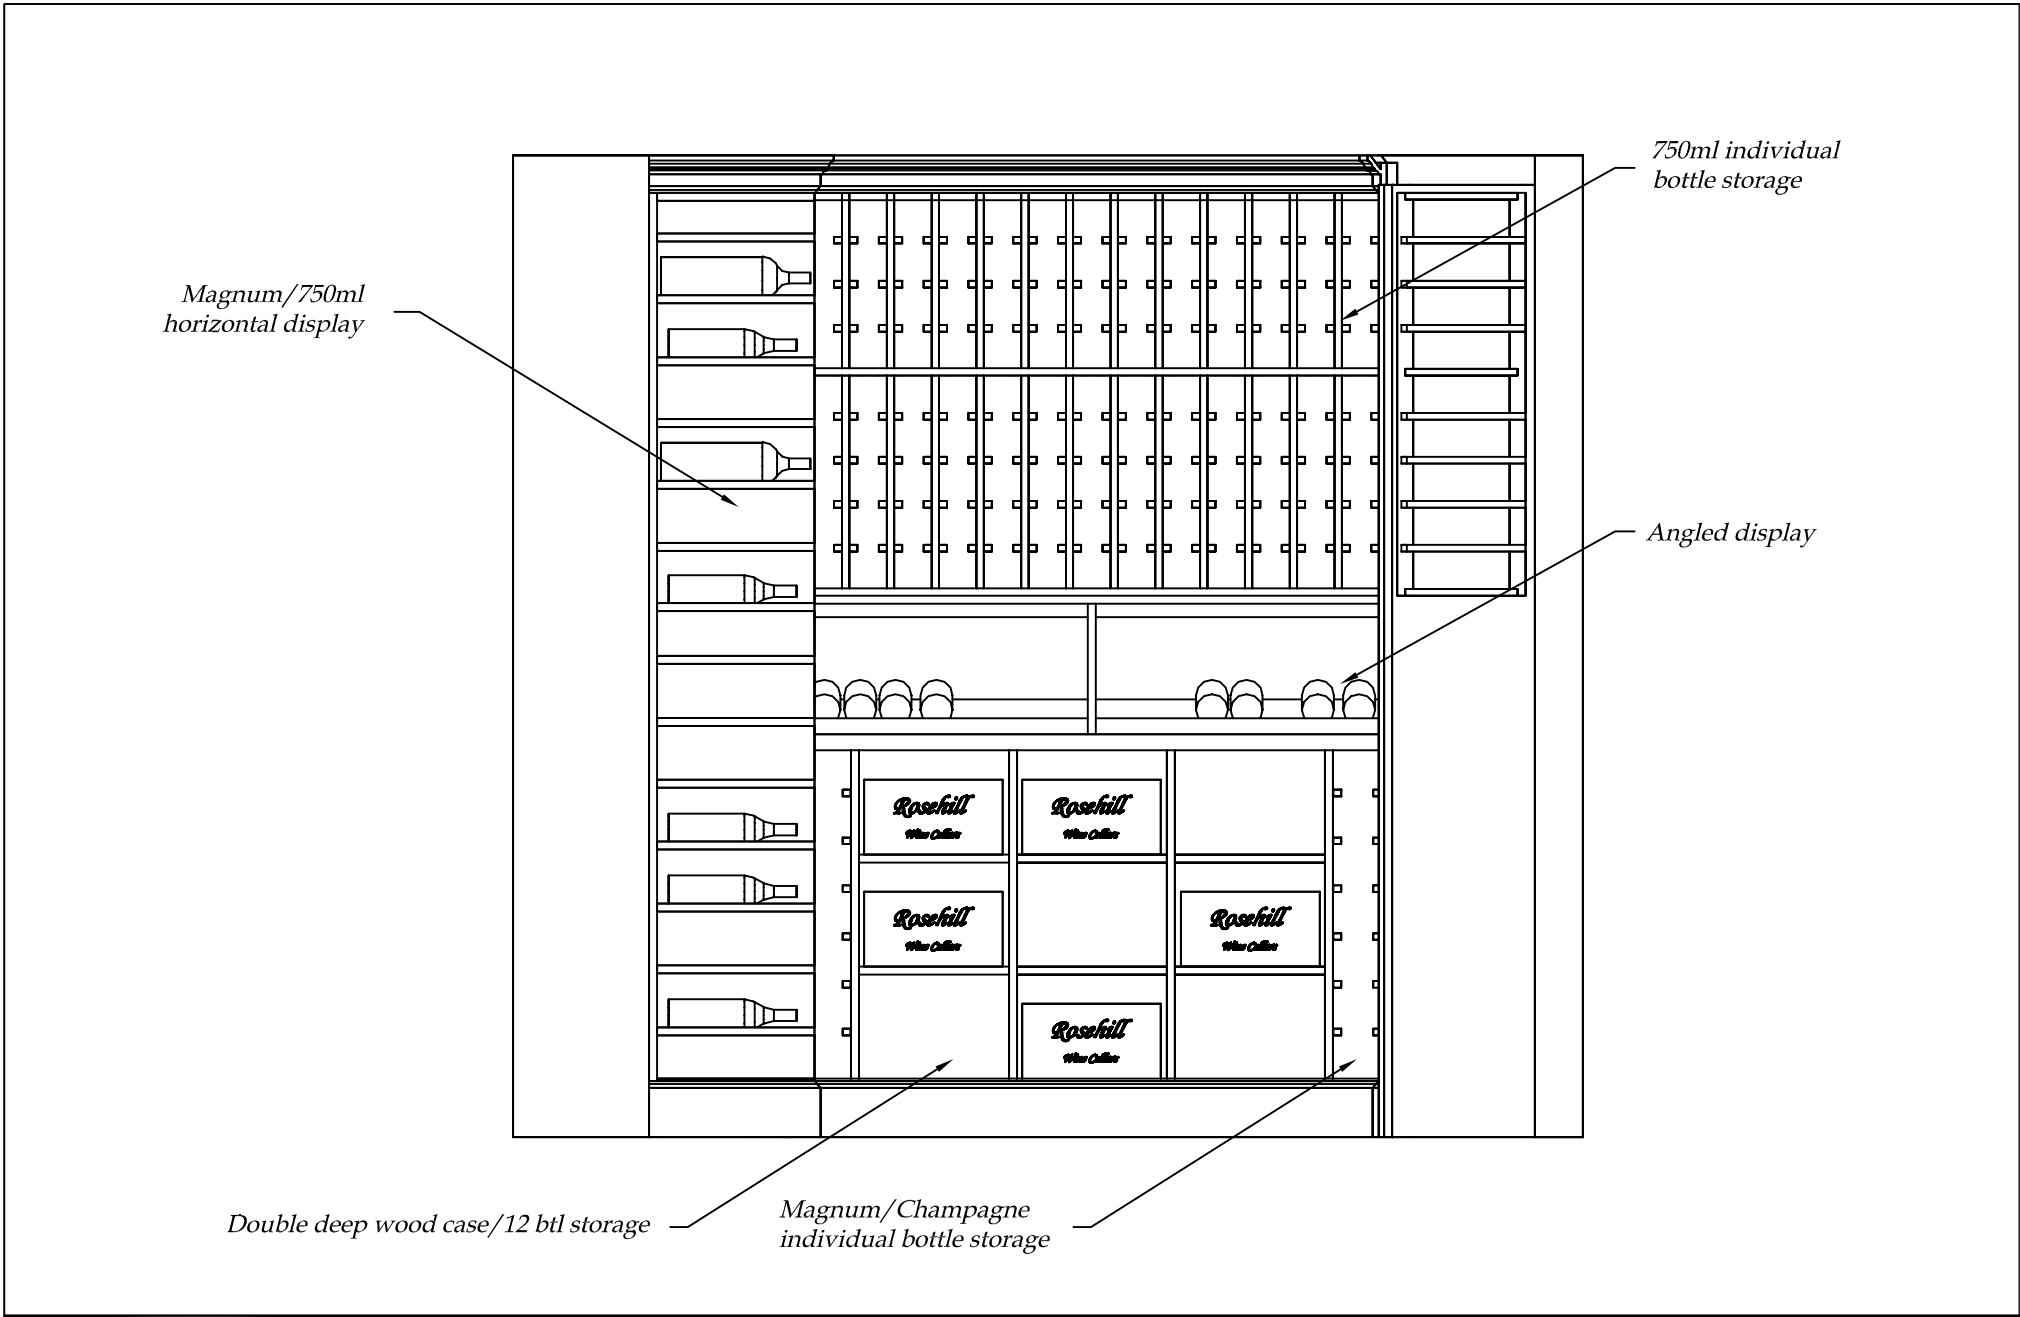

Magnum/750ml horizontal display

750ml individual bottle storage

Angled display

Double deep wood case/12 btl storage

Magnum/Champagne individual bottle storage

Project:
Revision #: 1

Drawn by: GL
Scale:


Rosehill
WINE CELLARS
www.rosehillwinecellars.com

339 Olivewood Road
Toronto, On M8Z 2Z6
416-285-6604

Elevation B

4 - 8

DESIGN PLANS ARE PROVIDED FOR THE FAIR USE BY THE CLIENT OR HIS AGENT IN COMPLETING THE PROJECT AS LISTED WITHIN THIS CONTRACT. DESIGN PLANS REMAIN PROPERTY OF THIS COMPANY AND CANNOT BE USED OR REUSED WITHOUT PERMISSION. ALL DIMENSIONS AND SIZE DESIGNATIONS GIVEN ARE SUBJECT TO VERIFICATION ON JOB SITE AND ADJUSTMENT TO FIT JOB CONDITIONS.

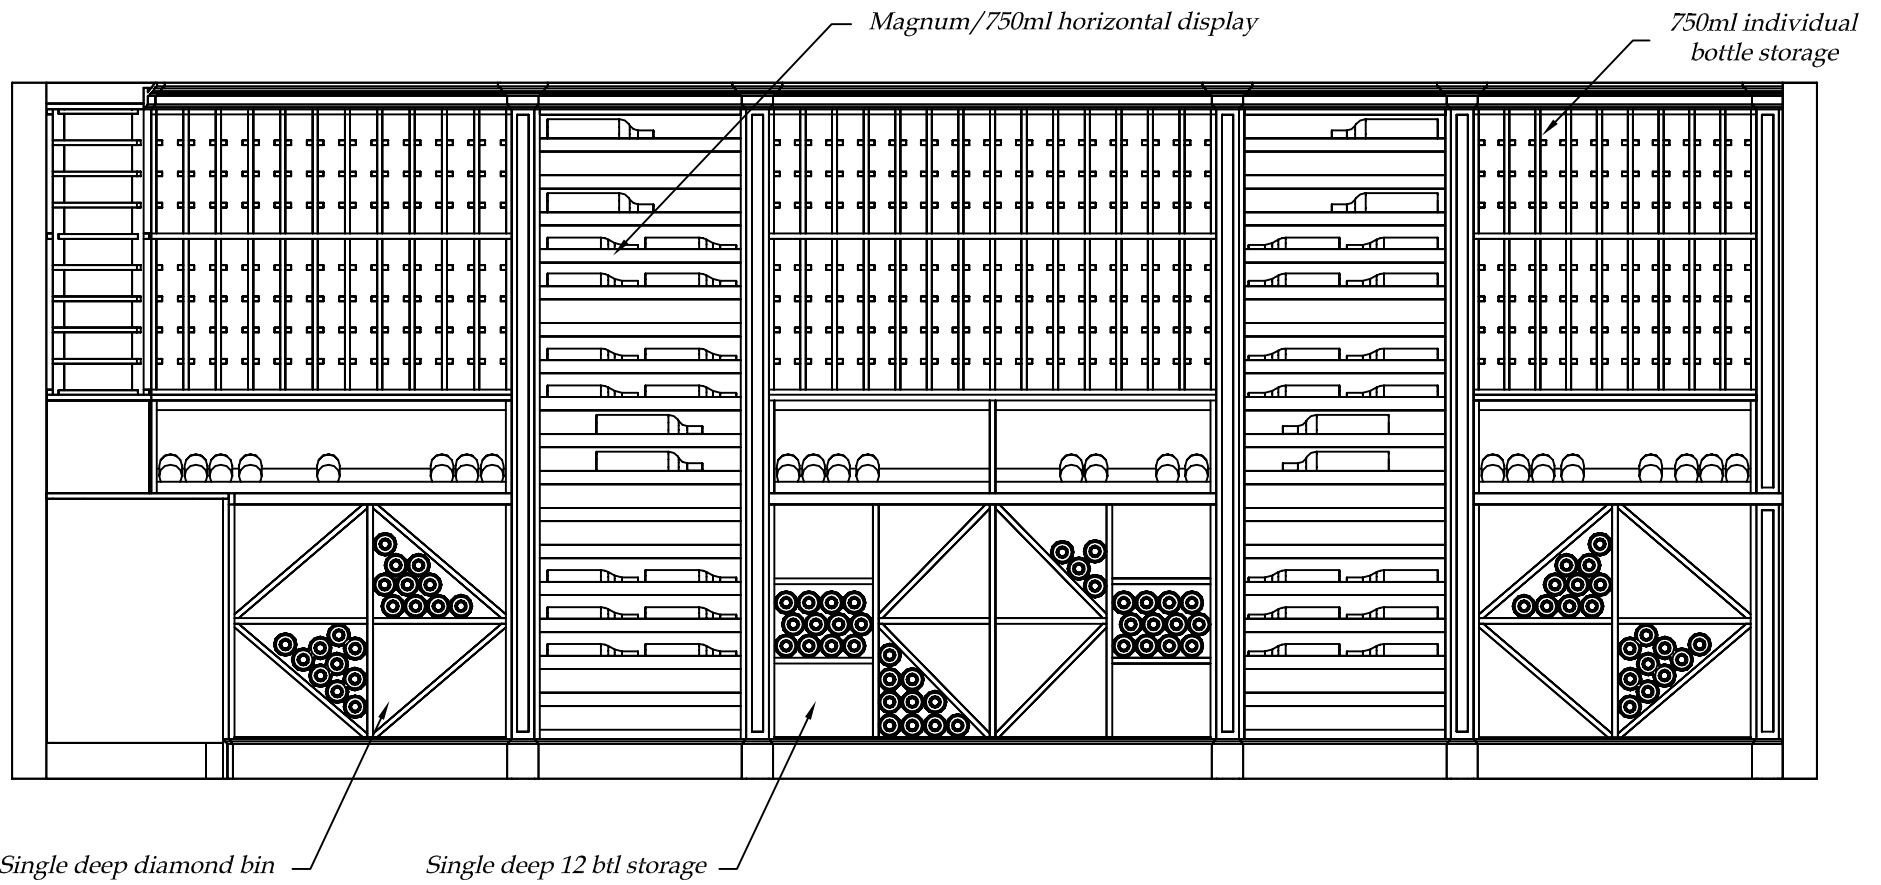

Project:

Drawn by: *GL*

Rosehill
WINE CELLARS

339 Olivewood Road
Toronto, On M8Z 2Z6
416-285-6604

www.rosehillwinecellars.com

Elevation C


5 - 8

Revision #: 1

Scale:

Adj. shelves for bottle display

Double deep box storage

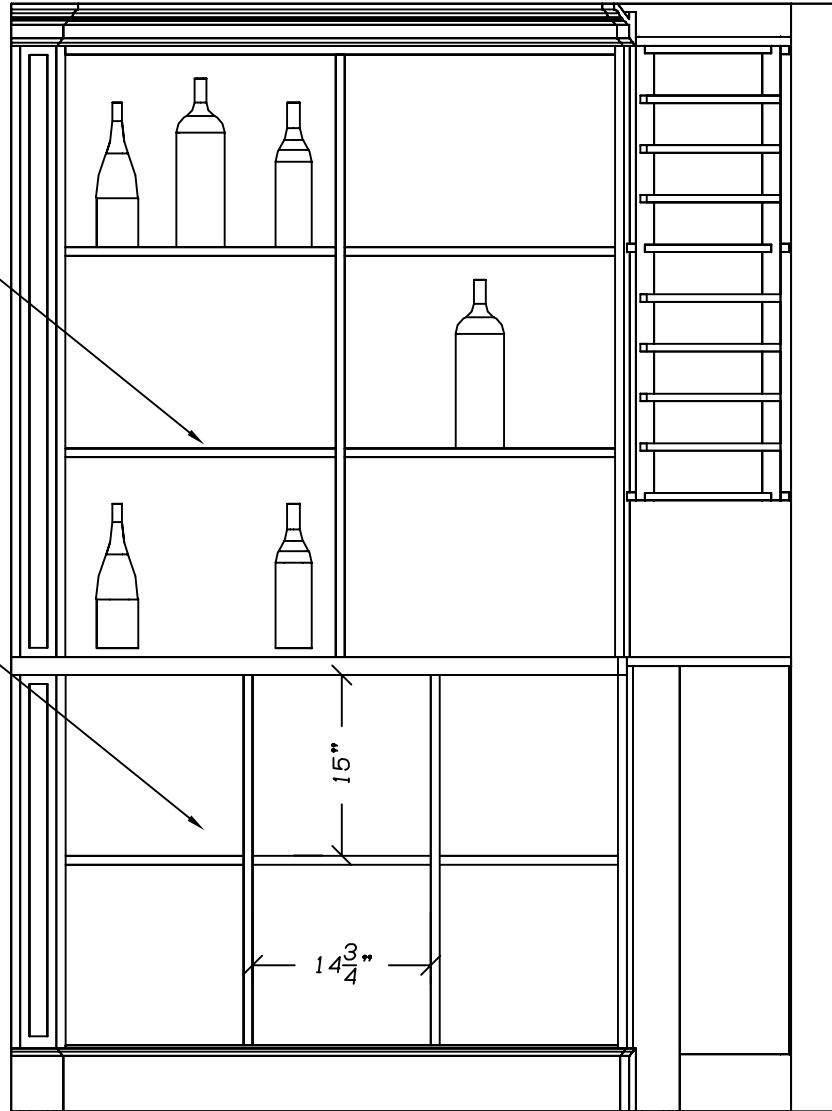

Project:

Drawn by: *GL*

Rosehill
WINE CELLARS

339 Olivewood Road
Toronto, On M8Z 2Z6
416-285-6604


www.rosehillwinecellars.com

Elevation D

6 - 8

Revision #: *1*

Scale:

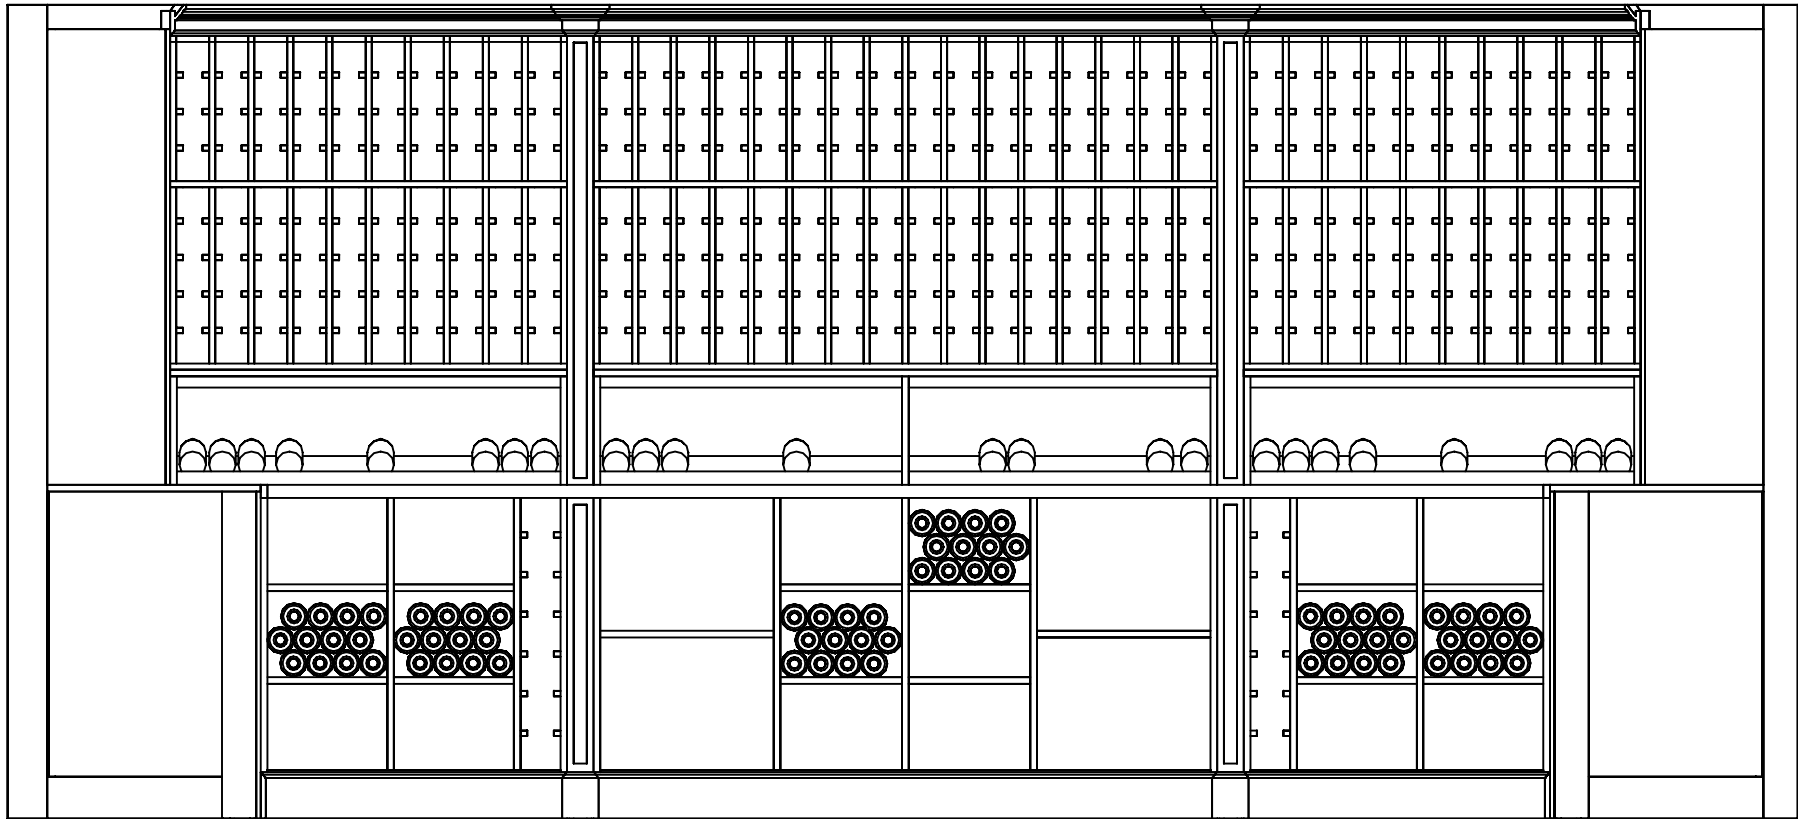

Project:

Drawn by: *GL*

Rosehill
WINE CELLARS

339 Olivewood Road
Toronto, On M8Z 2Z6
416-285-6604


www.rosehillwinecellars.com

Elevation E

7 - 8

Revision #: *1*

Scale:

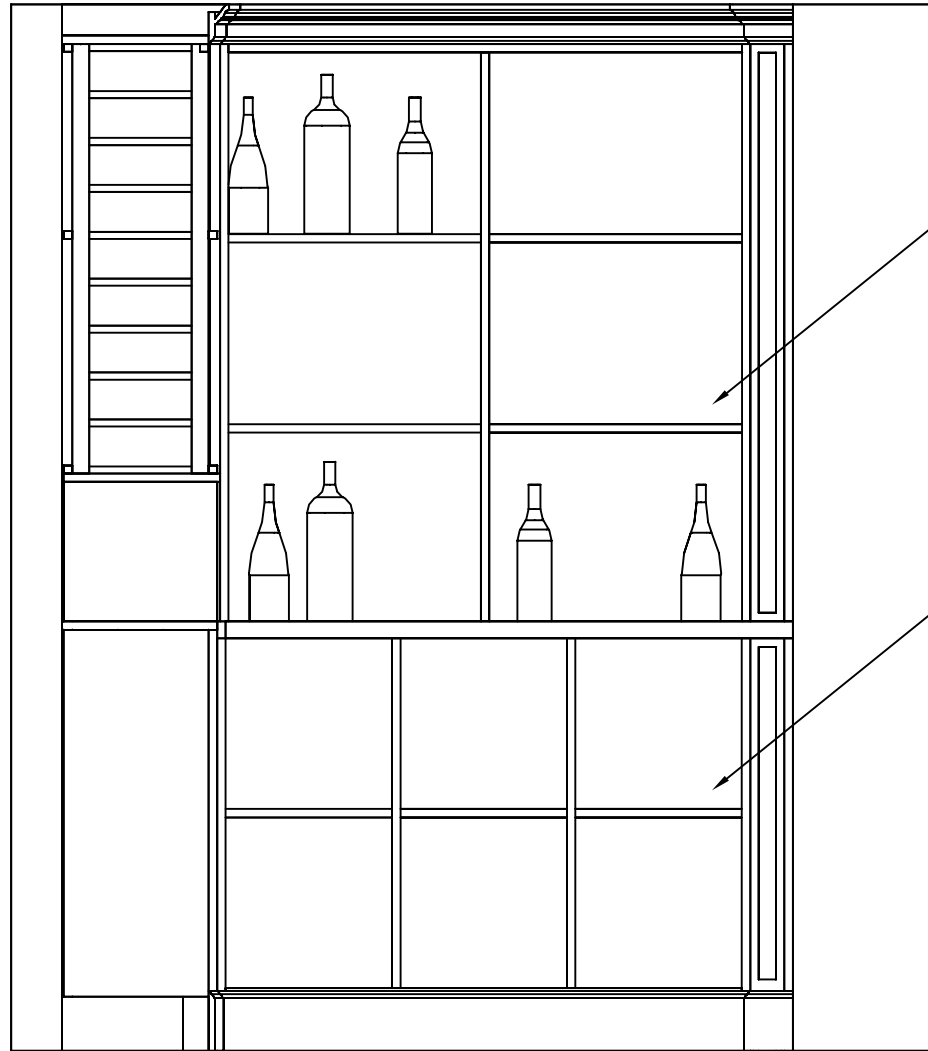

Adj. shelves for bottle display

Double deep box storage

Project:

Revision #: 1

Drawn by: GL

Scale:

Rosehill
WINE CELLARS

339 Olivewood Road
Toronto, On M8Z 2Z6
416-285-6604

www.rosehillwinecellars.com

Elevation F

8 - 8